


ABBOTT AVENUE DRAINAGE IMPROVEMENTS

(100% CONSTRUCTION DOCUMENTS)

91ST AND 92ND STREET
TOWN OF SURFSIDE, FLORIDA

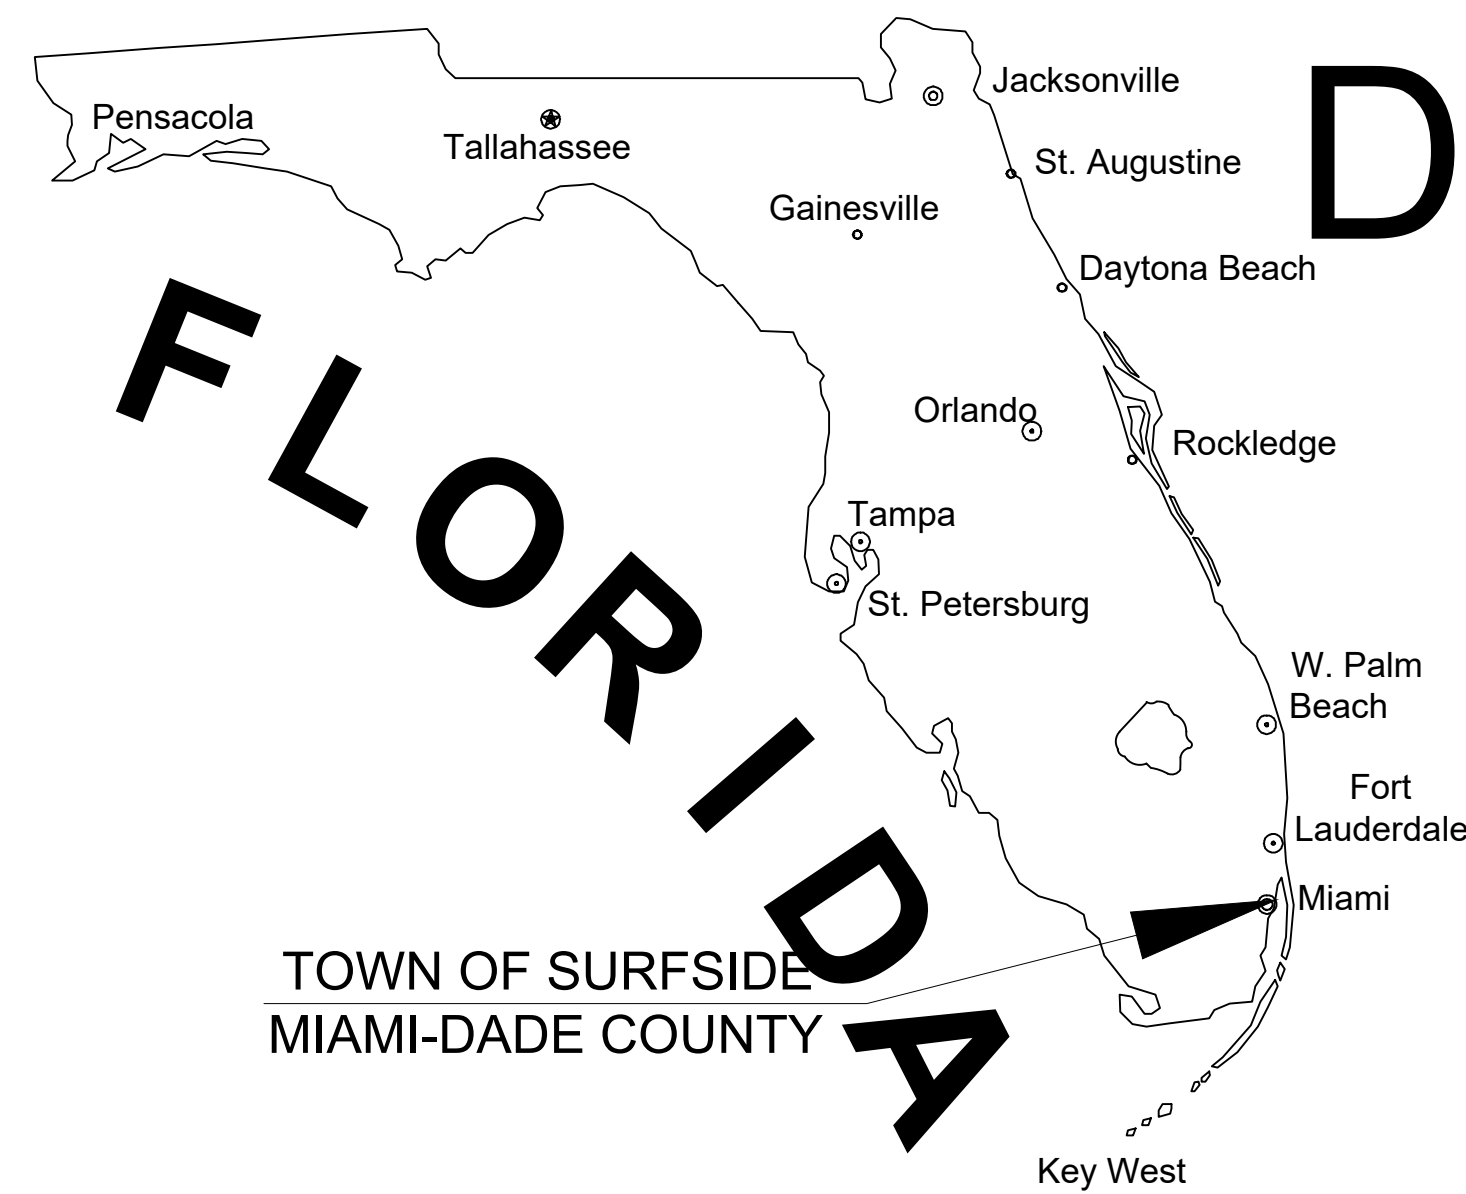

RELATIONSHIP BETWEEN
NGVD 1929 AND NAVD 1988

DATUM	DIFFERENCE	ELEV.
NGVD 1929	0.00	4.75'
NAVD 1988	-1.56 FEET	3.19'

ALL ELEVATIONS SHOWN ON THESE PLANS ARE
BASED ON NGVD 1929 DATUM

SITE LOCATION



LOCATION MAP
SECTION 35, TOWNSHIP 52 S, RANGE 42 E

INDEX OF SHEETS	
SHEET IDENTIFICATION	SHEET TITLE
-	COVER SHEET
1 - 6	TOPOGRAPHIC SURVEY
GI-001	LEGEND AND ABBREVIATIONS
GI-002	GENERAL CONSTRUCTION NOTES
GI-003	GENERAL SPECIFICATIONS
GI-004	KEY MAP
CG-101 - CG-105	EROSION CONTROL PLAN - 92ND STREET
CG-106 - CG-110	EROSION CONTROL PLAN - 91ST STREET
CG-501	EROSION CONTROL DETAILS
CP-101 - CP-104	DRAINAGE PLAN - 92ND STREET
CP-105 - CP-109	DRAINAGE PLAN - 91ST STREET
CP-401	PUMP STATION PLAN - 92ND STREET
CP-402 - CP-403	PUMP STATION DETAILS - 92ND STREET
CP-404	PUMP STATION PLAN - 91ST STREET
CP-405 - CP-406	PUMP STATION DETAILS - 91ST STREET
CP-407 - CP-408	PUMP STATION DETAILS
CP-501 - CP-503	DRAINAGE DETAILS

FEMA FLOOD ZONE:

THE PROJECT LIMITS ARE LOCATED WITHIN FLOOD ZONE AE WITH A BASE FLOOD ELEVATION OF 8 FEET NAVD, AS SHOWN ON F.I.R.M. NUM. 12086C0144L AND 12086C0163L BEARING A MAP EFFECTIVE DATE OF 9/11/2009.

THESE PLANS MAY HAVE BEEN
REDUCED IN SIZE BY REPRODUCTION.
THIS MUST BE CONSIDERED WHEN
OBTAINING SCALED DATA.



PREPARED FOR:
TOWN OF SURFSIDE
9293 HARDING AVENUE
SURFSIDE, FL 33154



STEPHEN D. WILLIAMS, P.E.
FLORIDA REG. NO. 32090
(FOR THE FIRM)

PROJECT No. 11494.01 FEBRUARY 3, 2023

Drawing name: S111494.01 - Abbott Avenue Stormwater Drainage Design Phase 1 - Town of Surfside\engineering\cadd\11494.01\2023\GEN\KAC.dwg Layer Name: COVER Plotted on: Feb 27, 2023 1:31pm