

Town of Surfside Tennis and Recreation Facility

8750 Collins Ave, Surfside, FL 33154
Schematic Design



Table of Contents:


- Project Narrative
- Site Plan
- Ground Floor Plan
- Second Floor Plan
- Court Plan
- Roof Plan
- Renderings
- Façade Color Options
- Training Facility Equipment Layout Options



The proposed Recreation and Tennis Center is to be located on the northwestern corner of the Town of Surfside's municipal lot located between Collins Avenue and Harding Avenue; and 87th Street and 88th Street. The lot is comprised of three tennis courts on the southern half and Veteran's Memorial Park on the northeast corner.


The building will provide on the ground floor level, offices for the tennis center, restrooms, and a multi-purpose room to be used for various functions including fitness classes and public events. At the eastern end of the room continuous folding doors are included that will face an open-air plaza situated between the Veteran's Memorial Park and the building.

On the second floor there is a training facility for fitness and aerobic/cardio equipment, restrooms, as well as locker rooms and a shower are included.

Two pickleball courts are located on the roof level. Night lighting, wind barriers, and shade opportunities will be included. To optimize the limited footprint the upper pickle ball courts cantilever over the existing tennis courts.

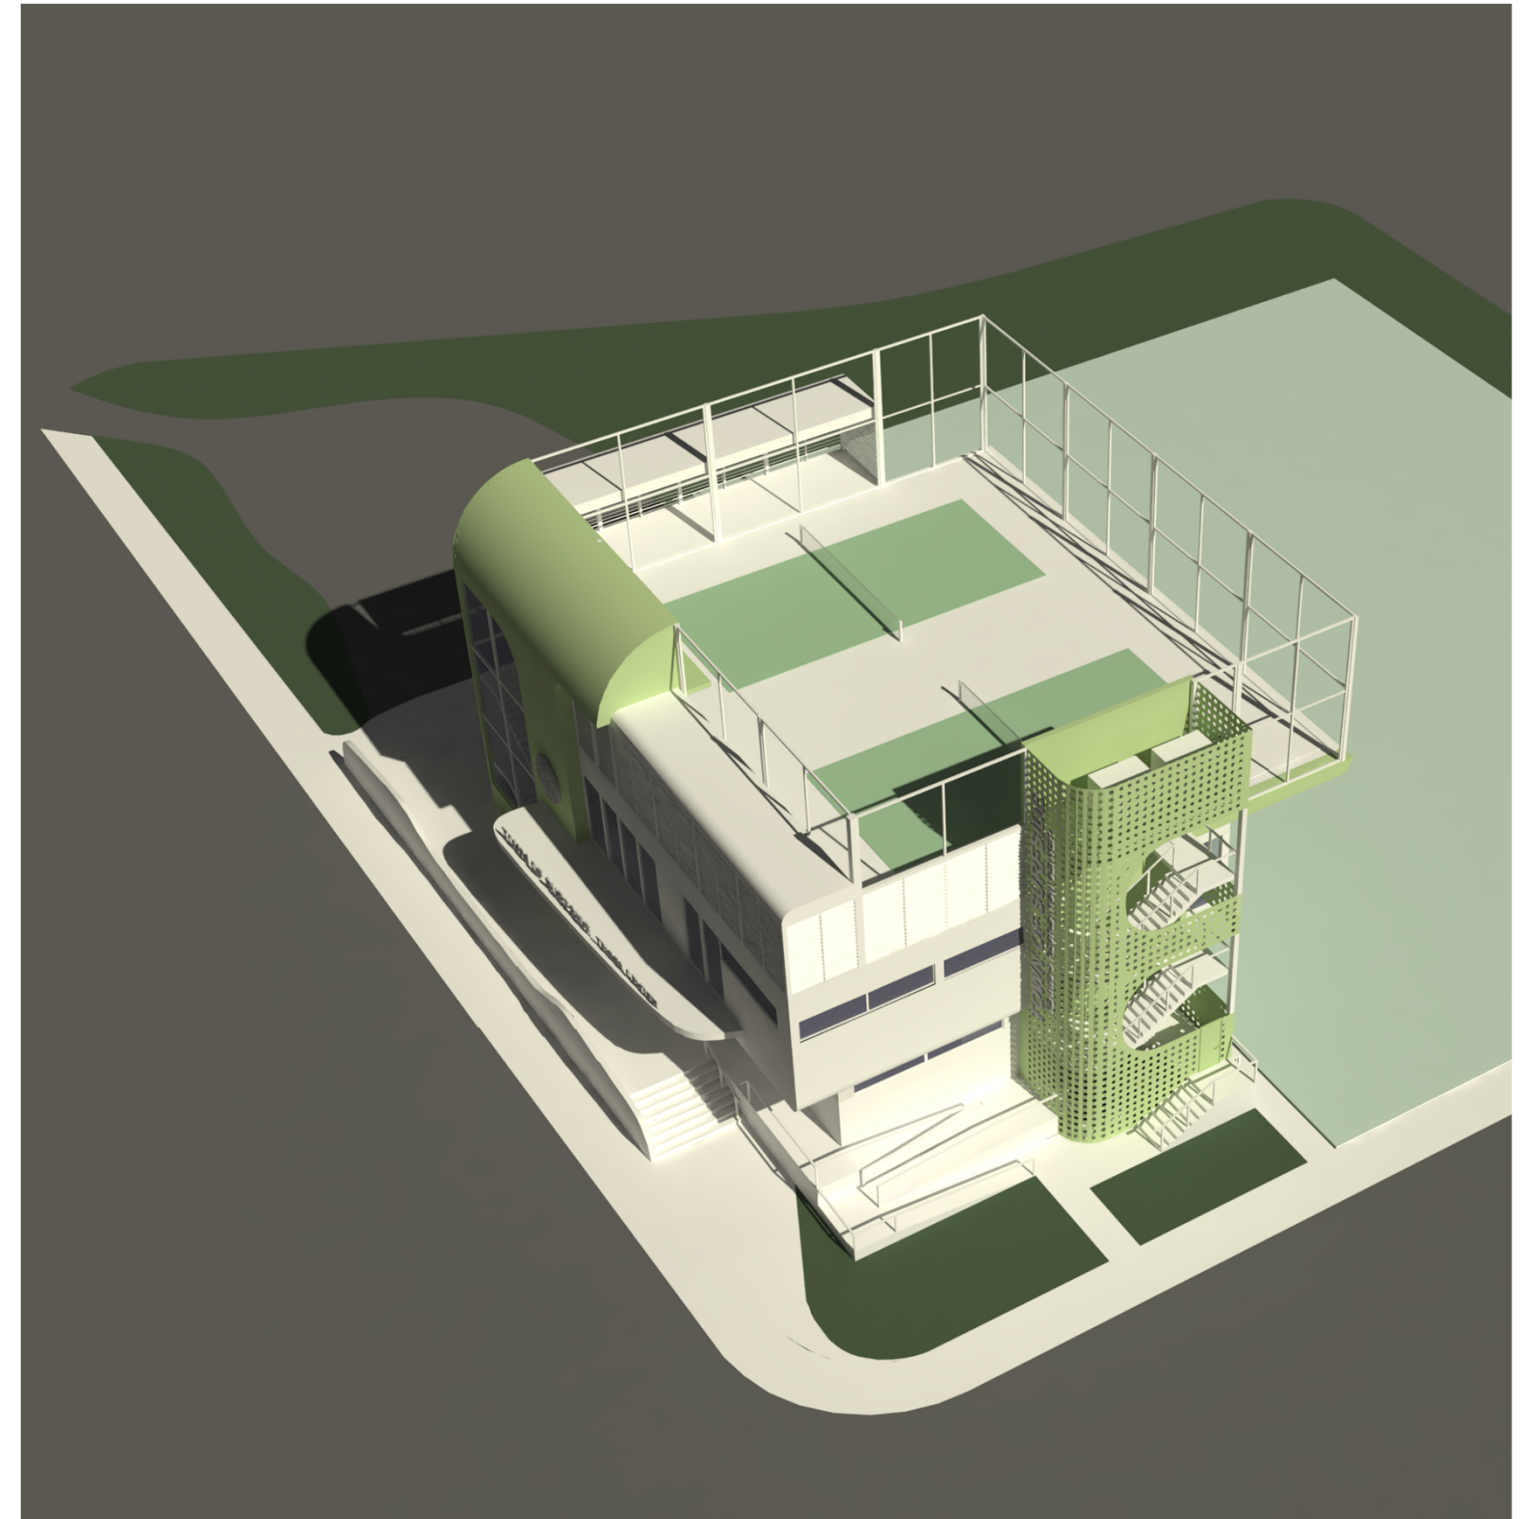

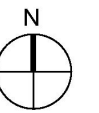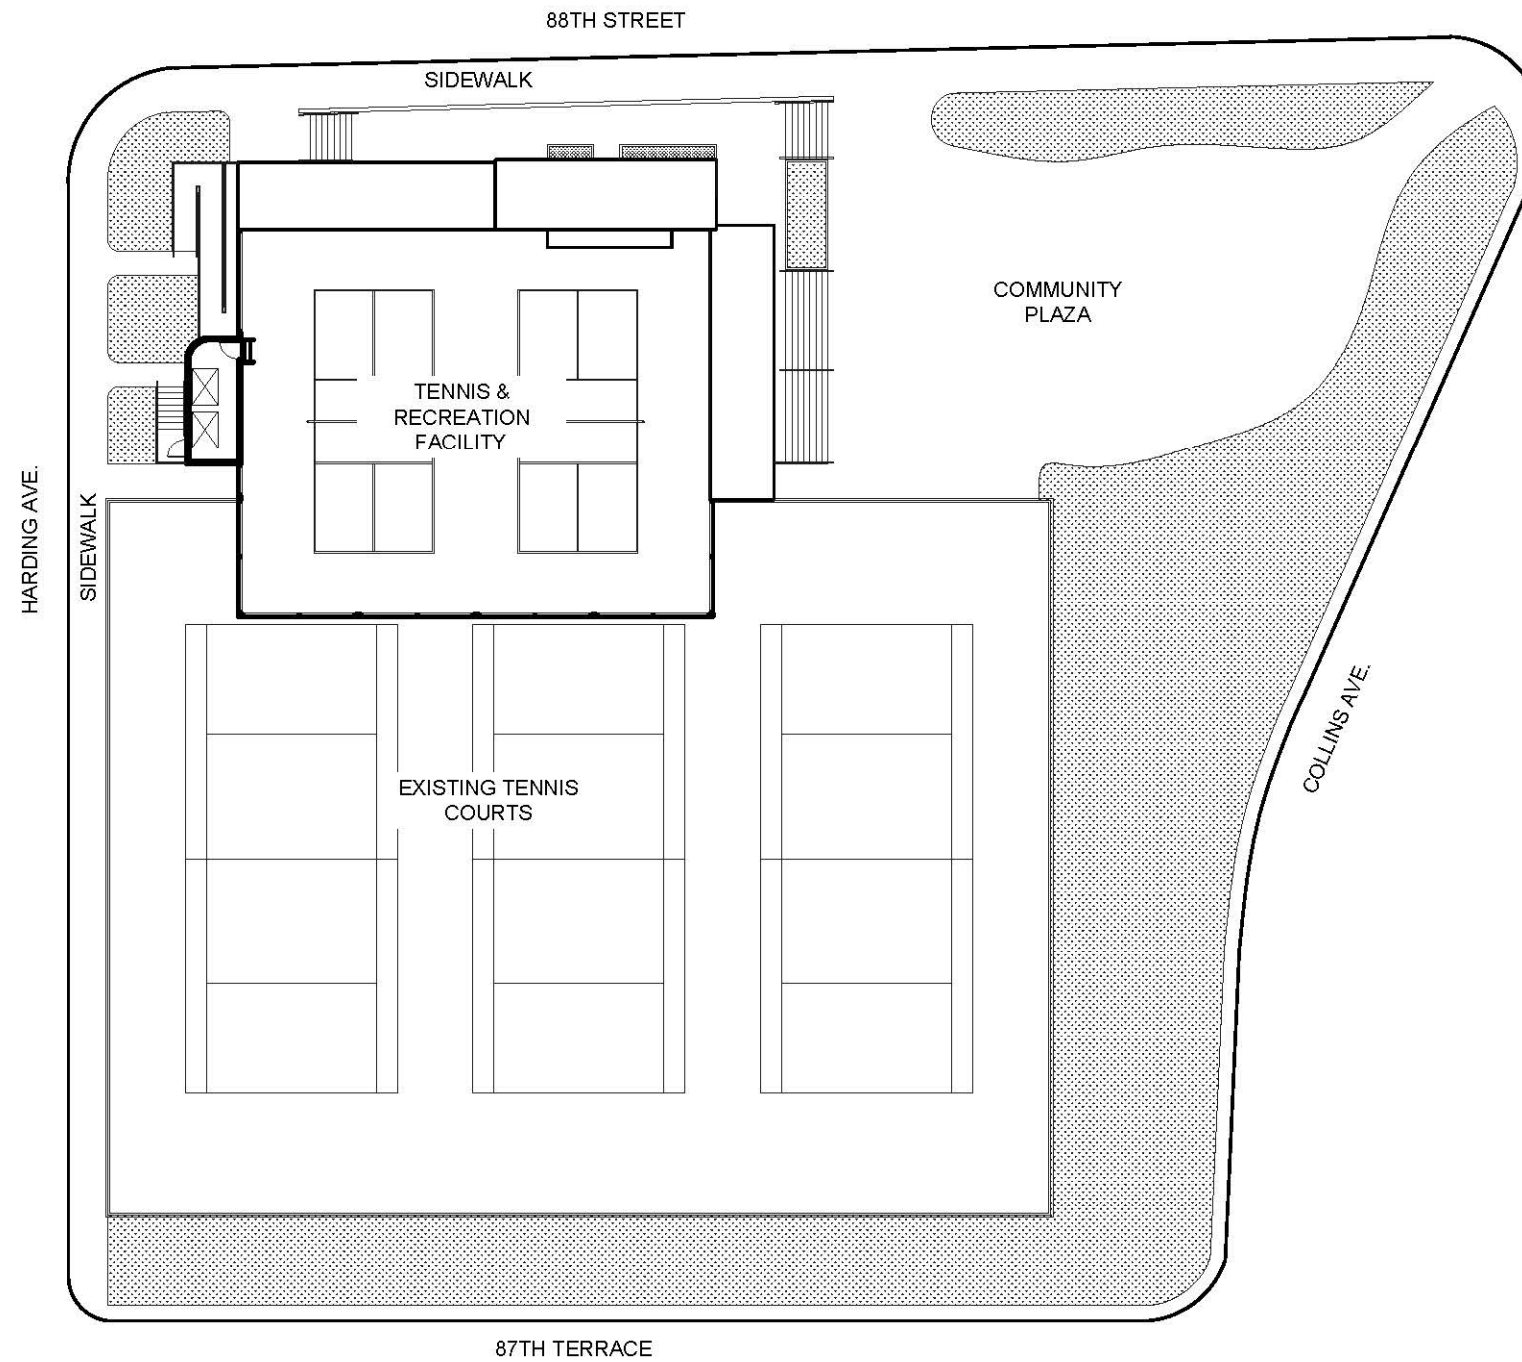

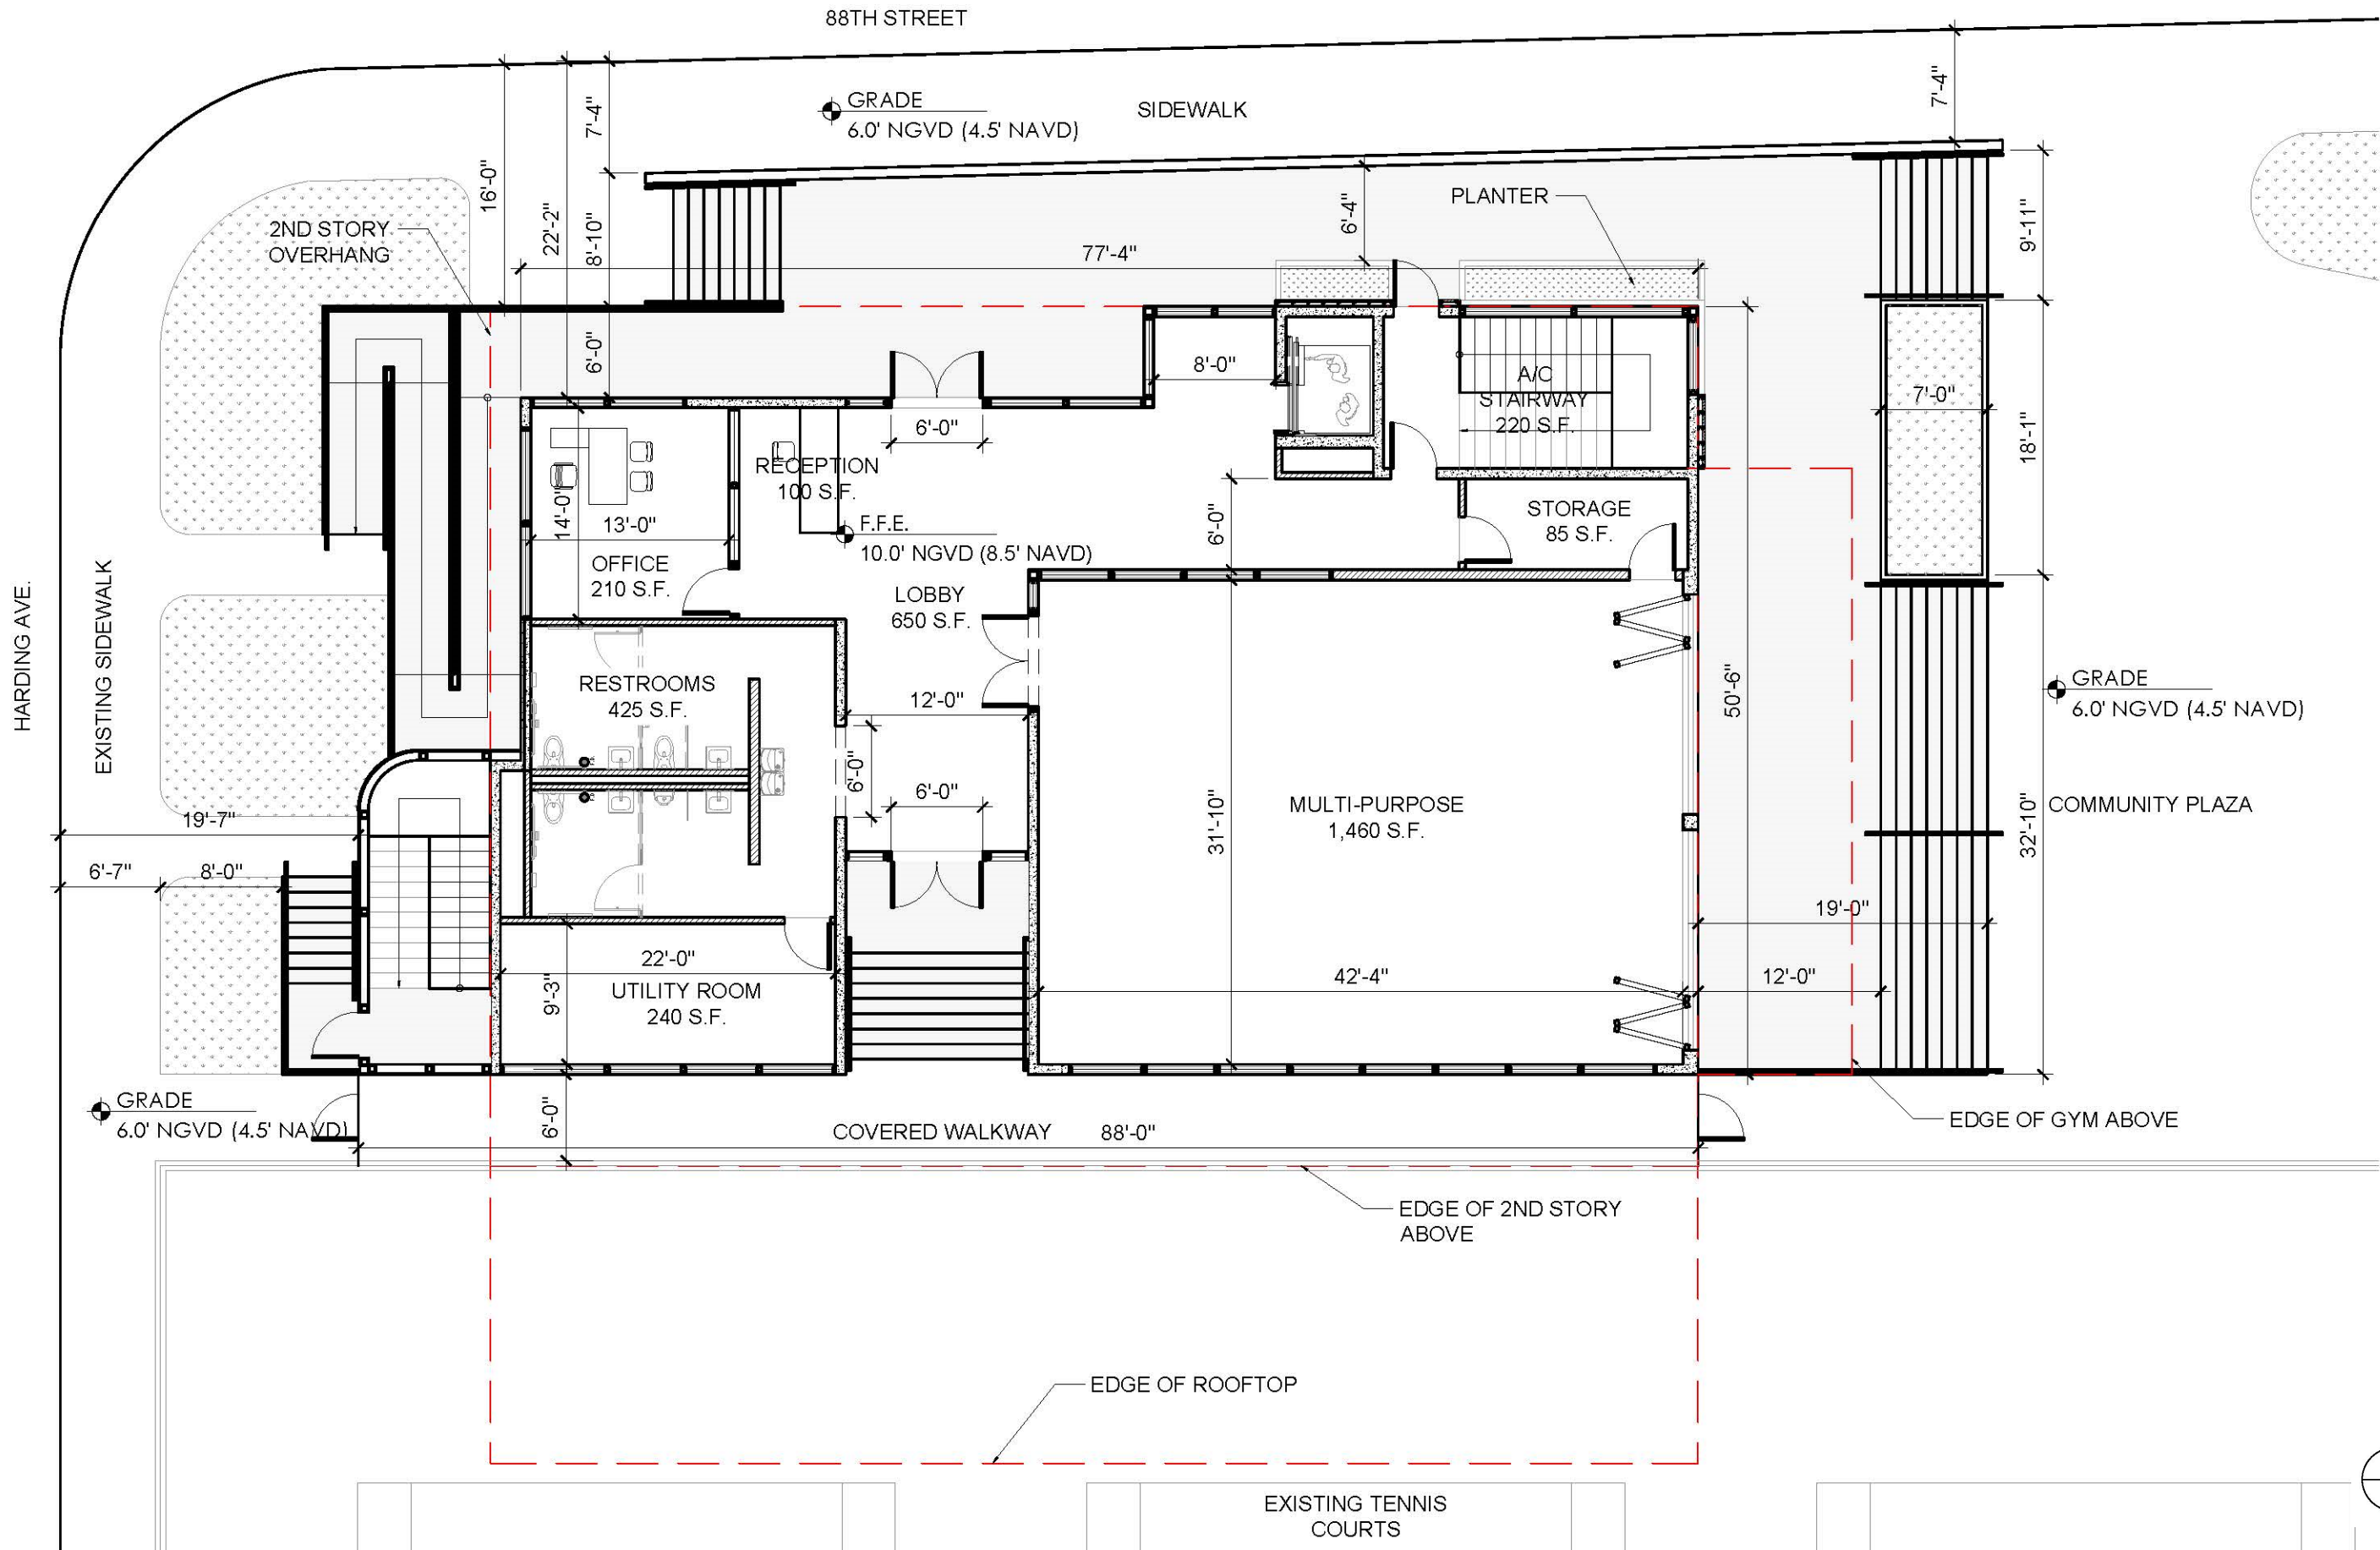


Ground Floor Plan

88TH STREET

SIDEWALK

HARDING AVE.

EXISTING SIDEWALK

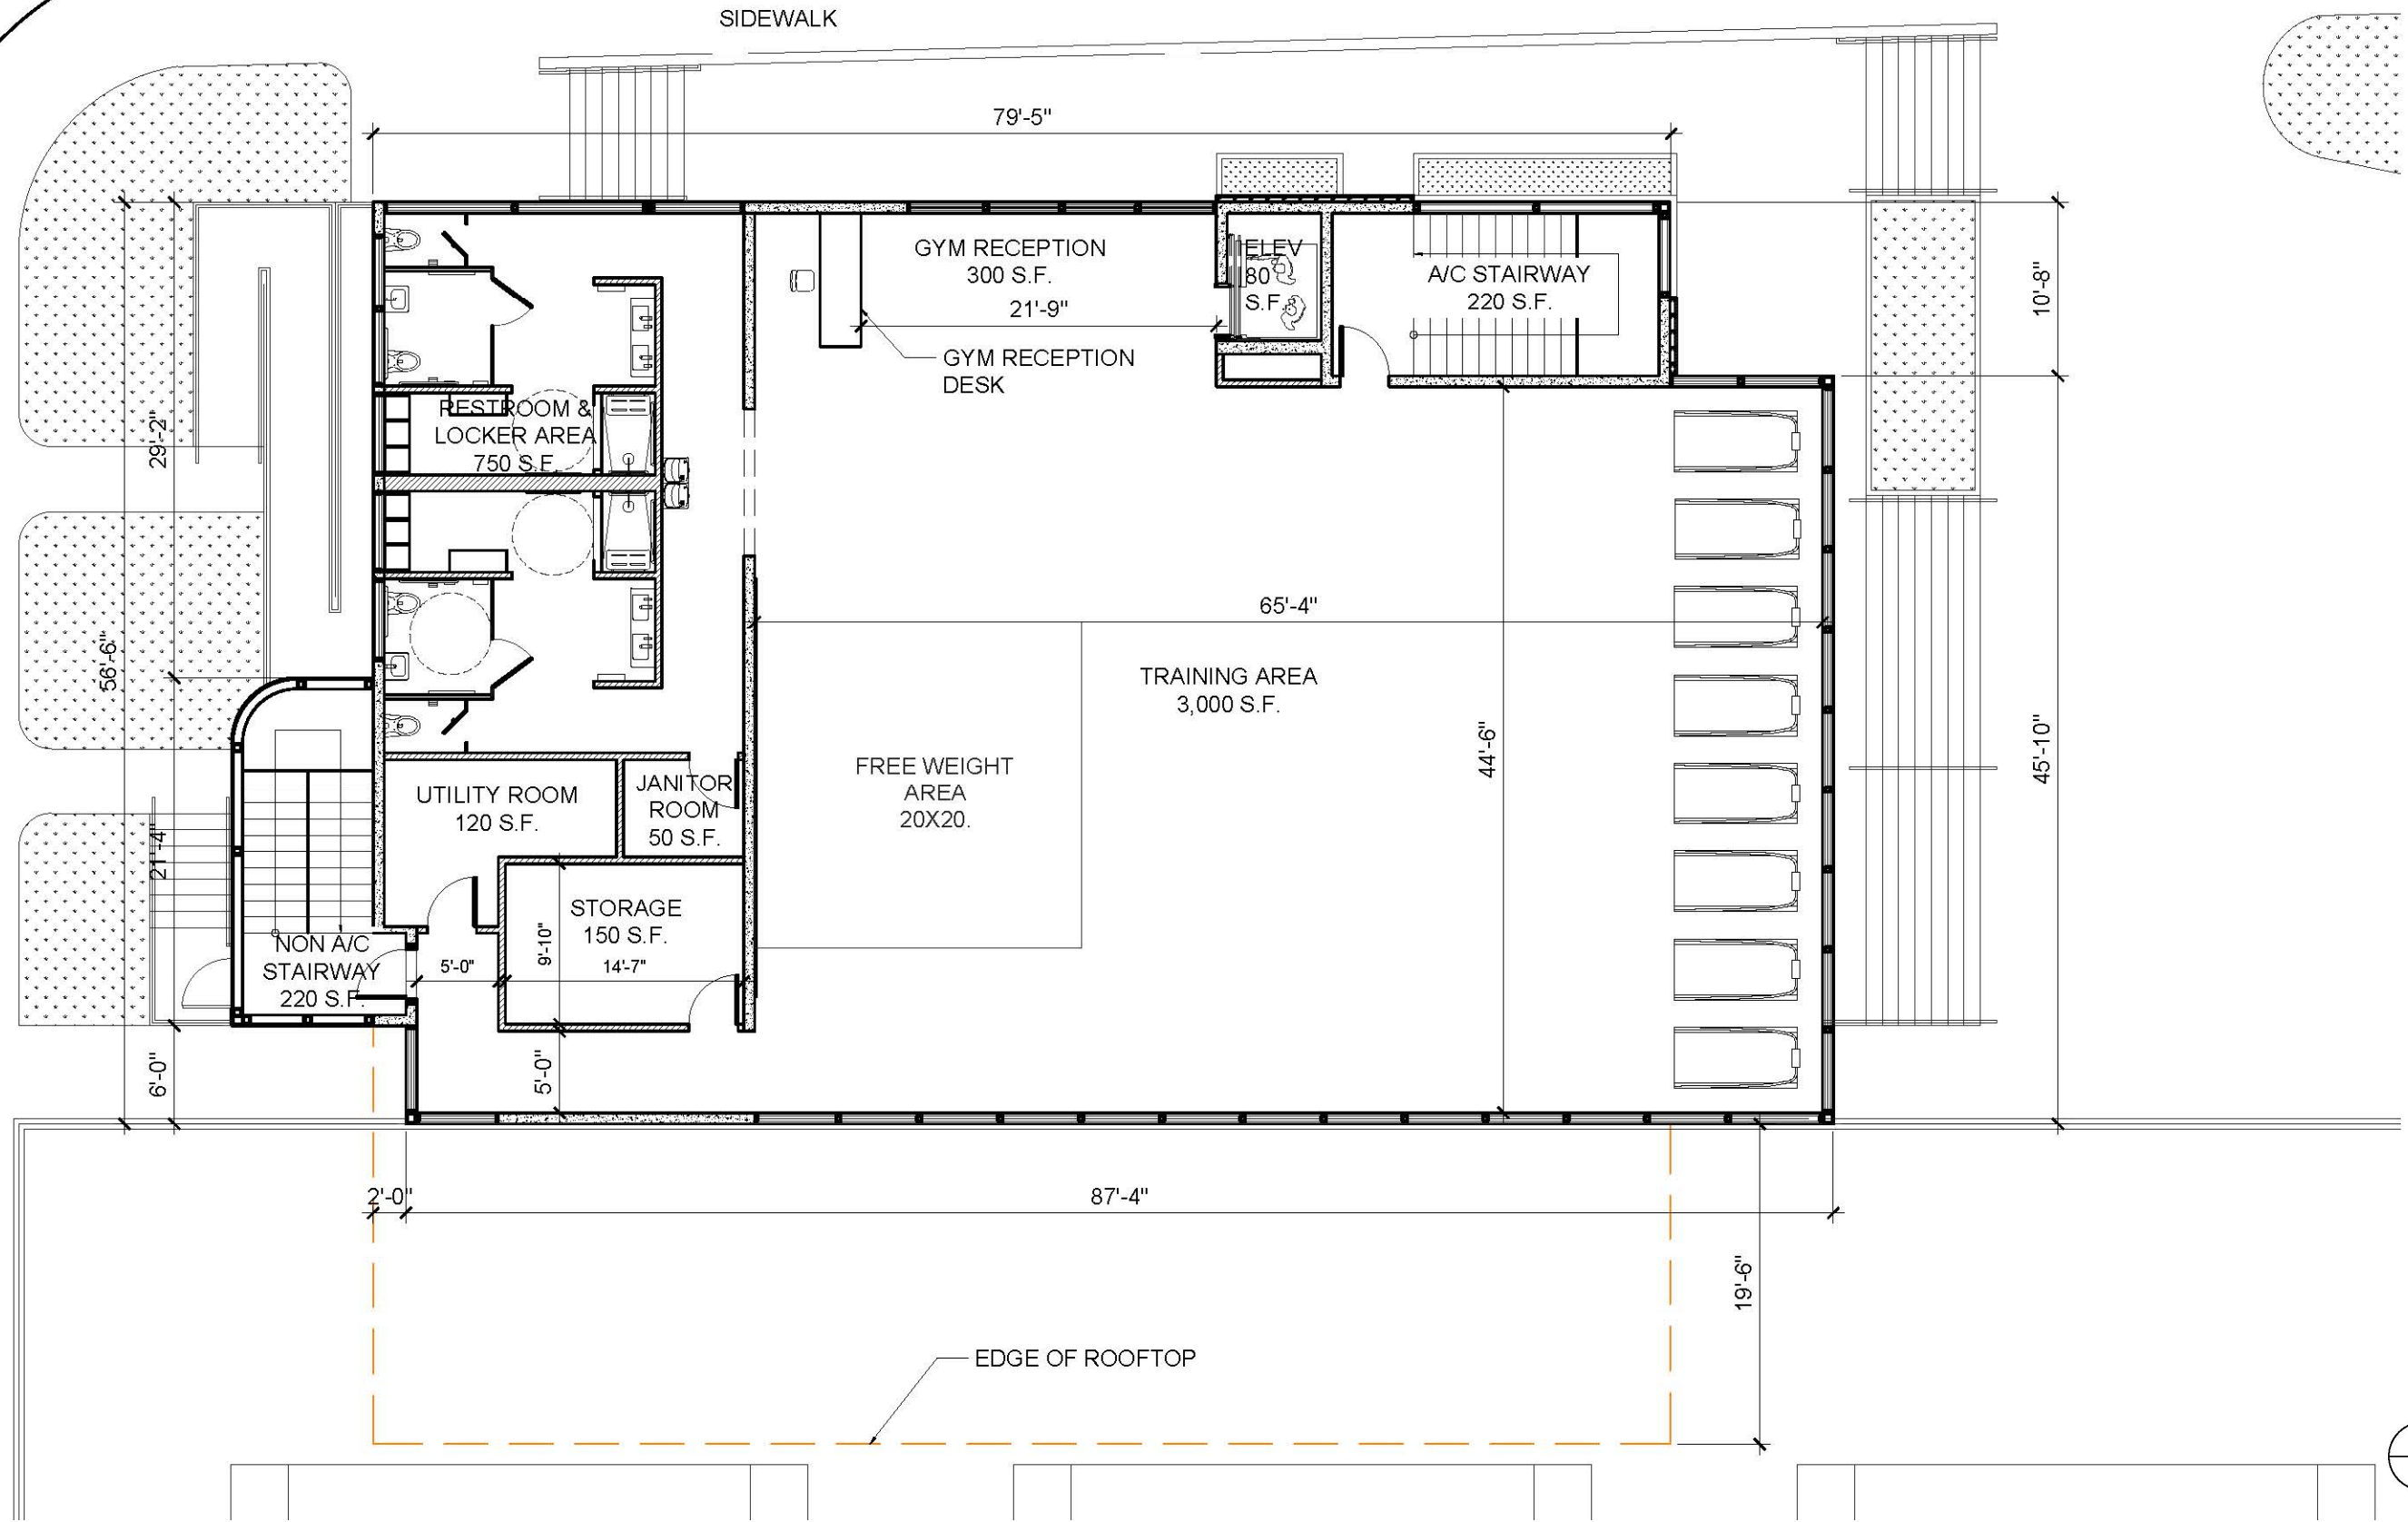

Second Floor Plan

88TH STREET

79'-4"

SIDEWALK

BENCH SEATING

SHADED AREA #1
480 S.F.
42'-3"

A/C ELEV. FOYER
100 S.F.
8'-0"

ELEV. 80
S.F.

A/C STAIRWAY
220 S.F.

STAIRWAY
ENTRY
OVERHANG

BUILDING
EQUIPMENT
ACCESS
LADDER

NON A/C
STAIRWAY
220 S.F.

PICKLEBALL
COURTS
4,820 S.F.

SHADED AREA #2
480 S.F.

PICKLEBALL COURT
CANTILEVER OVER
EXISTING TENNIS
COURTS

20' H. FENCING

79'-4"

HARDING AVE.

EXISTING SIDEWALK

76'-0"

10'-0"

12'-0"

20'-0"

14'-0"

20'-0"

12'-0"

10'-0"

44'-0"

10'-0"


11'-1"

45'-10"

76'-5"

19'-6"




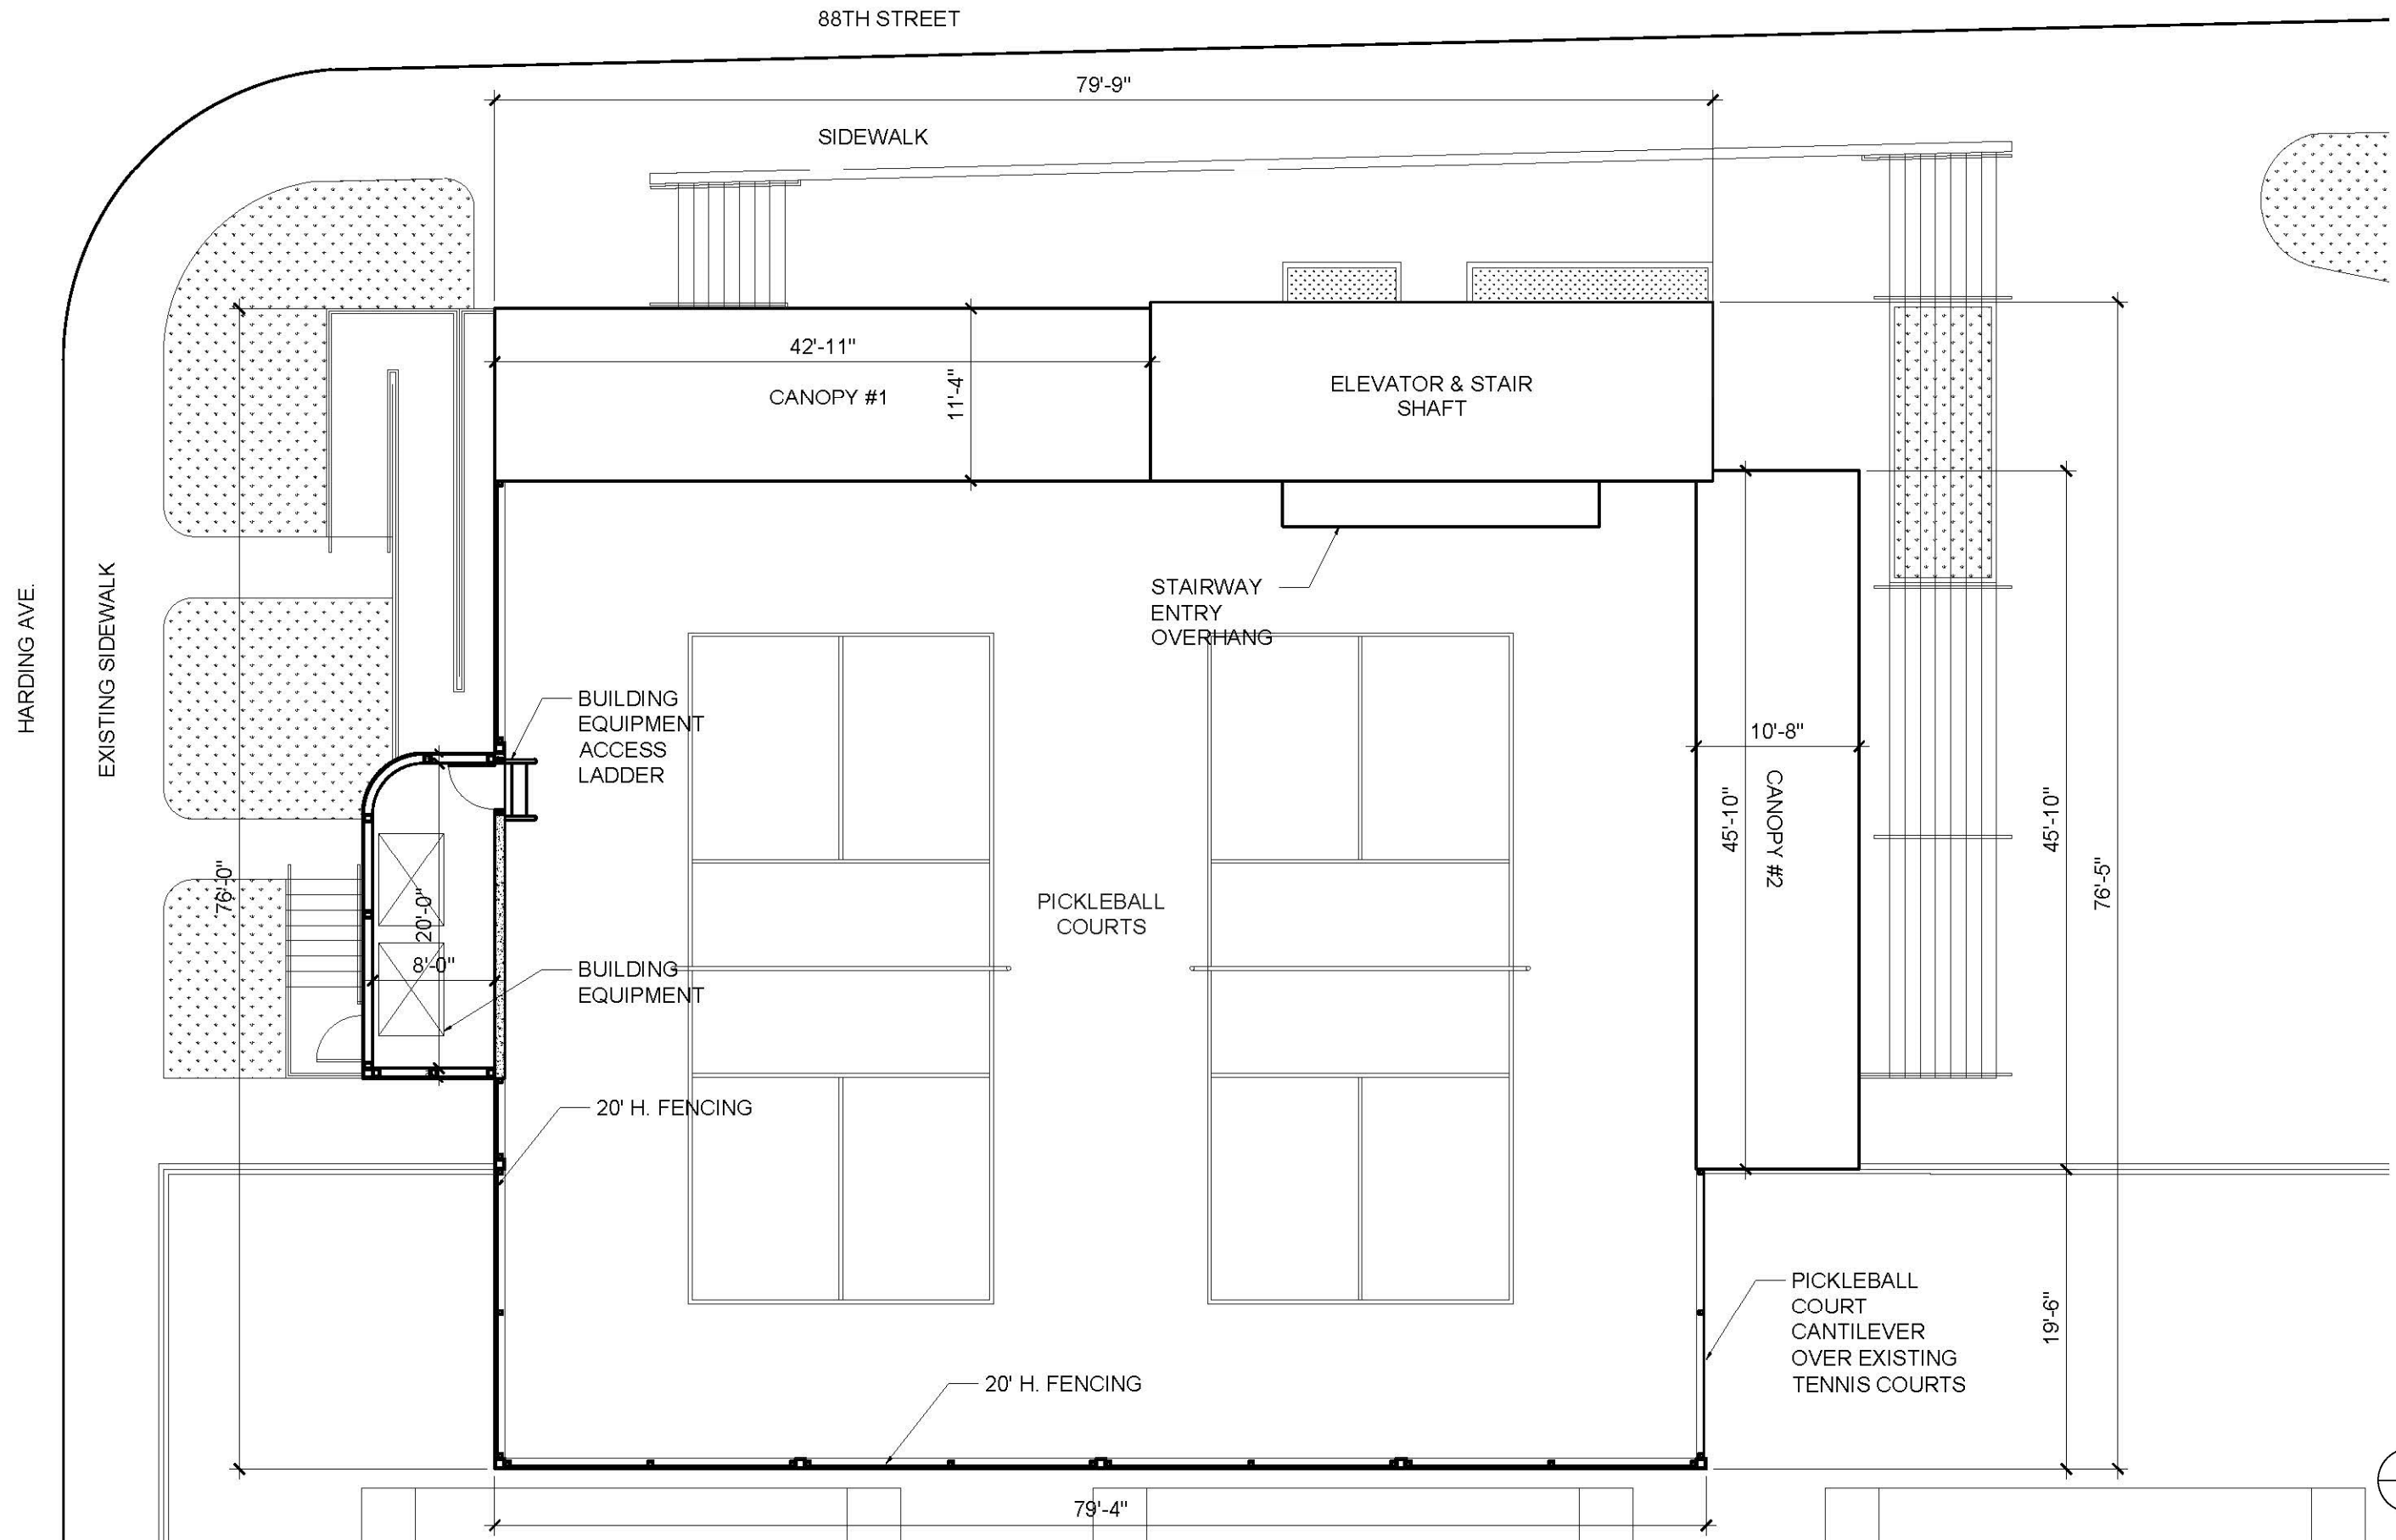


Roof Plan




Rendering – View looking south

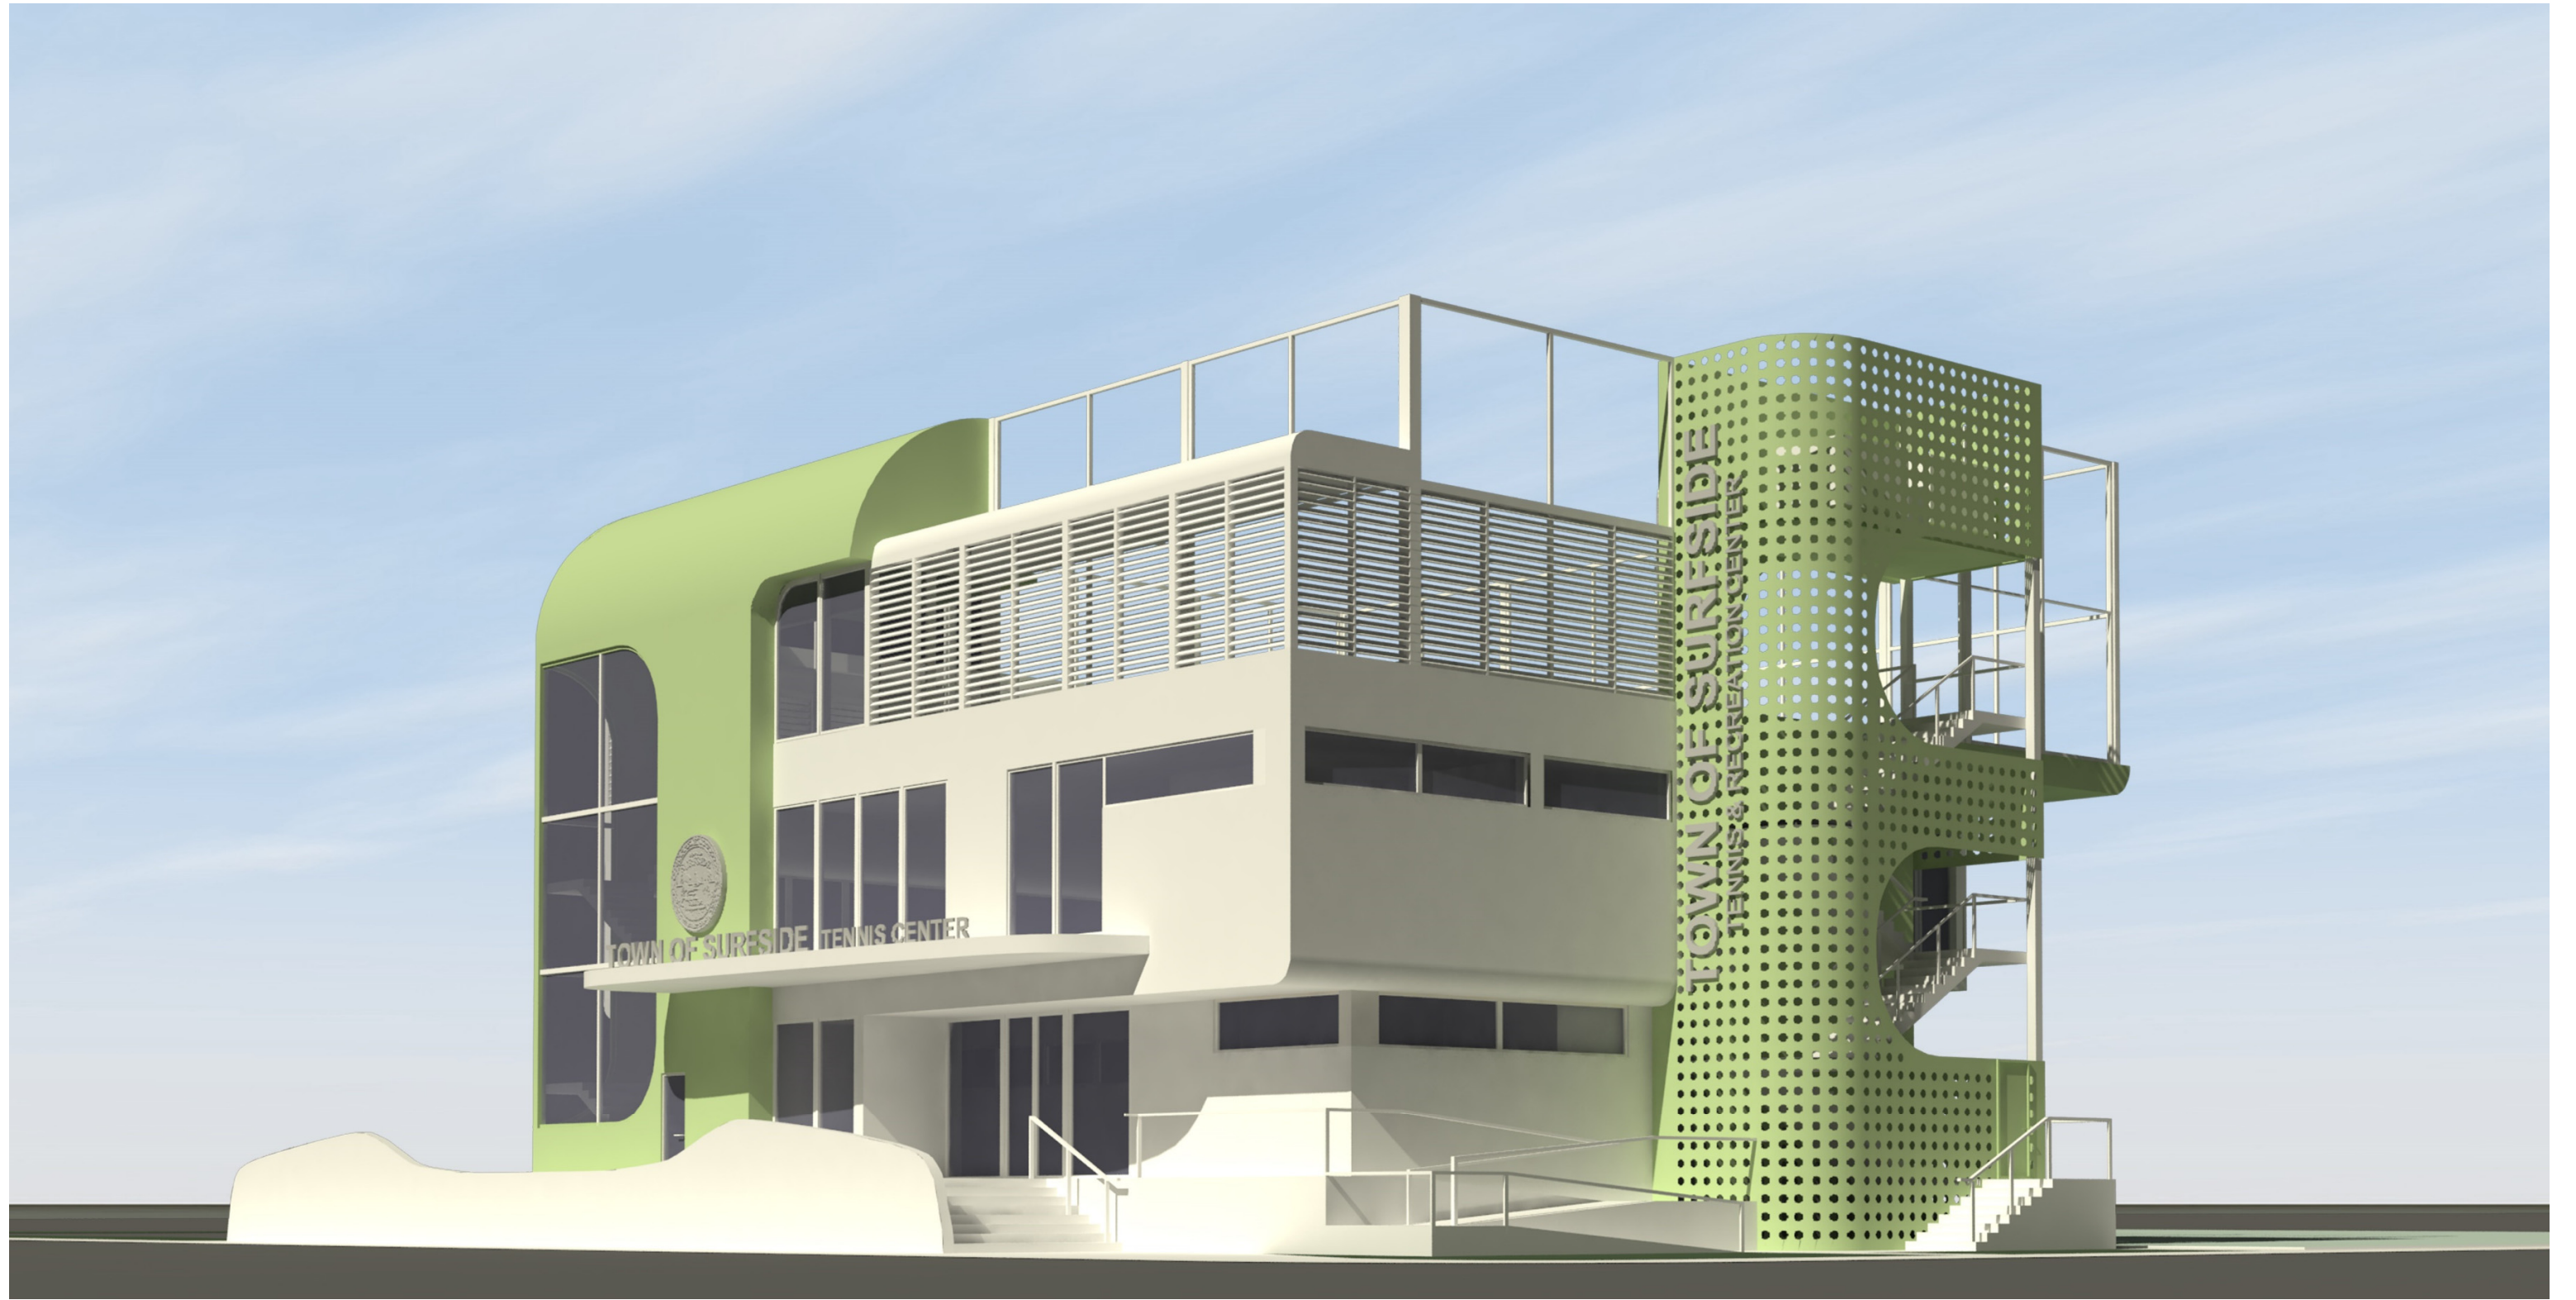


Rendering – View looking south-east

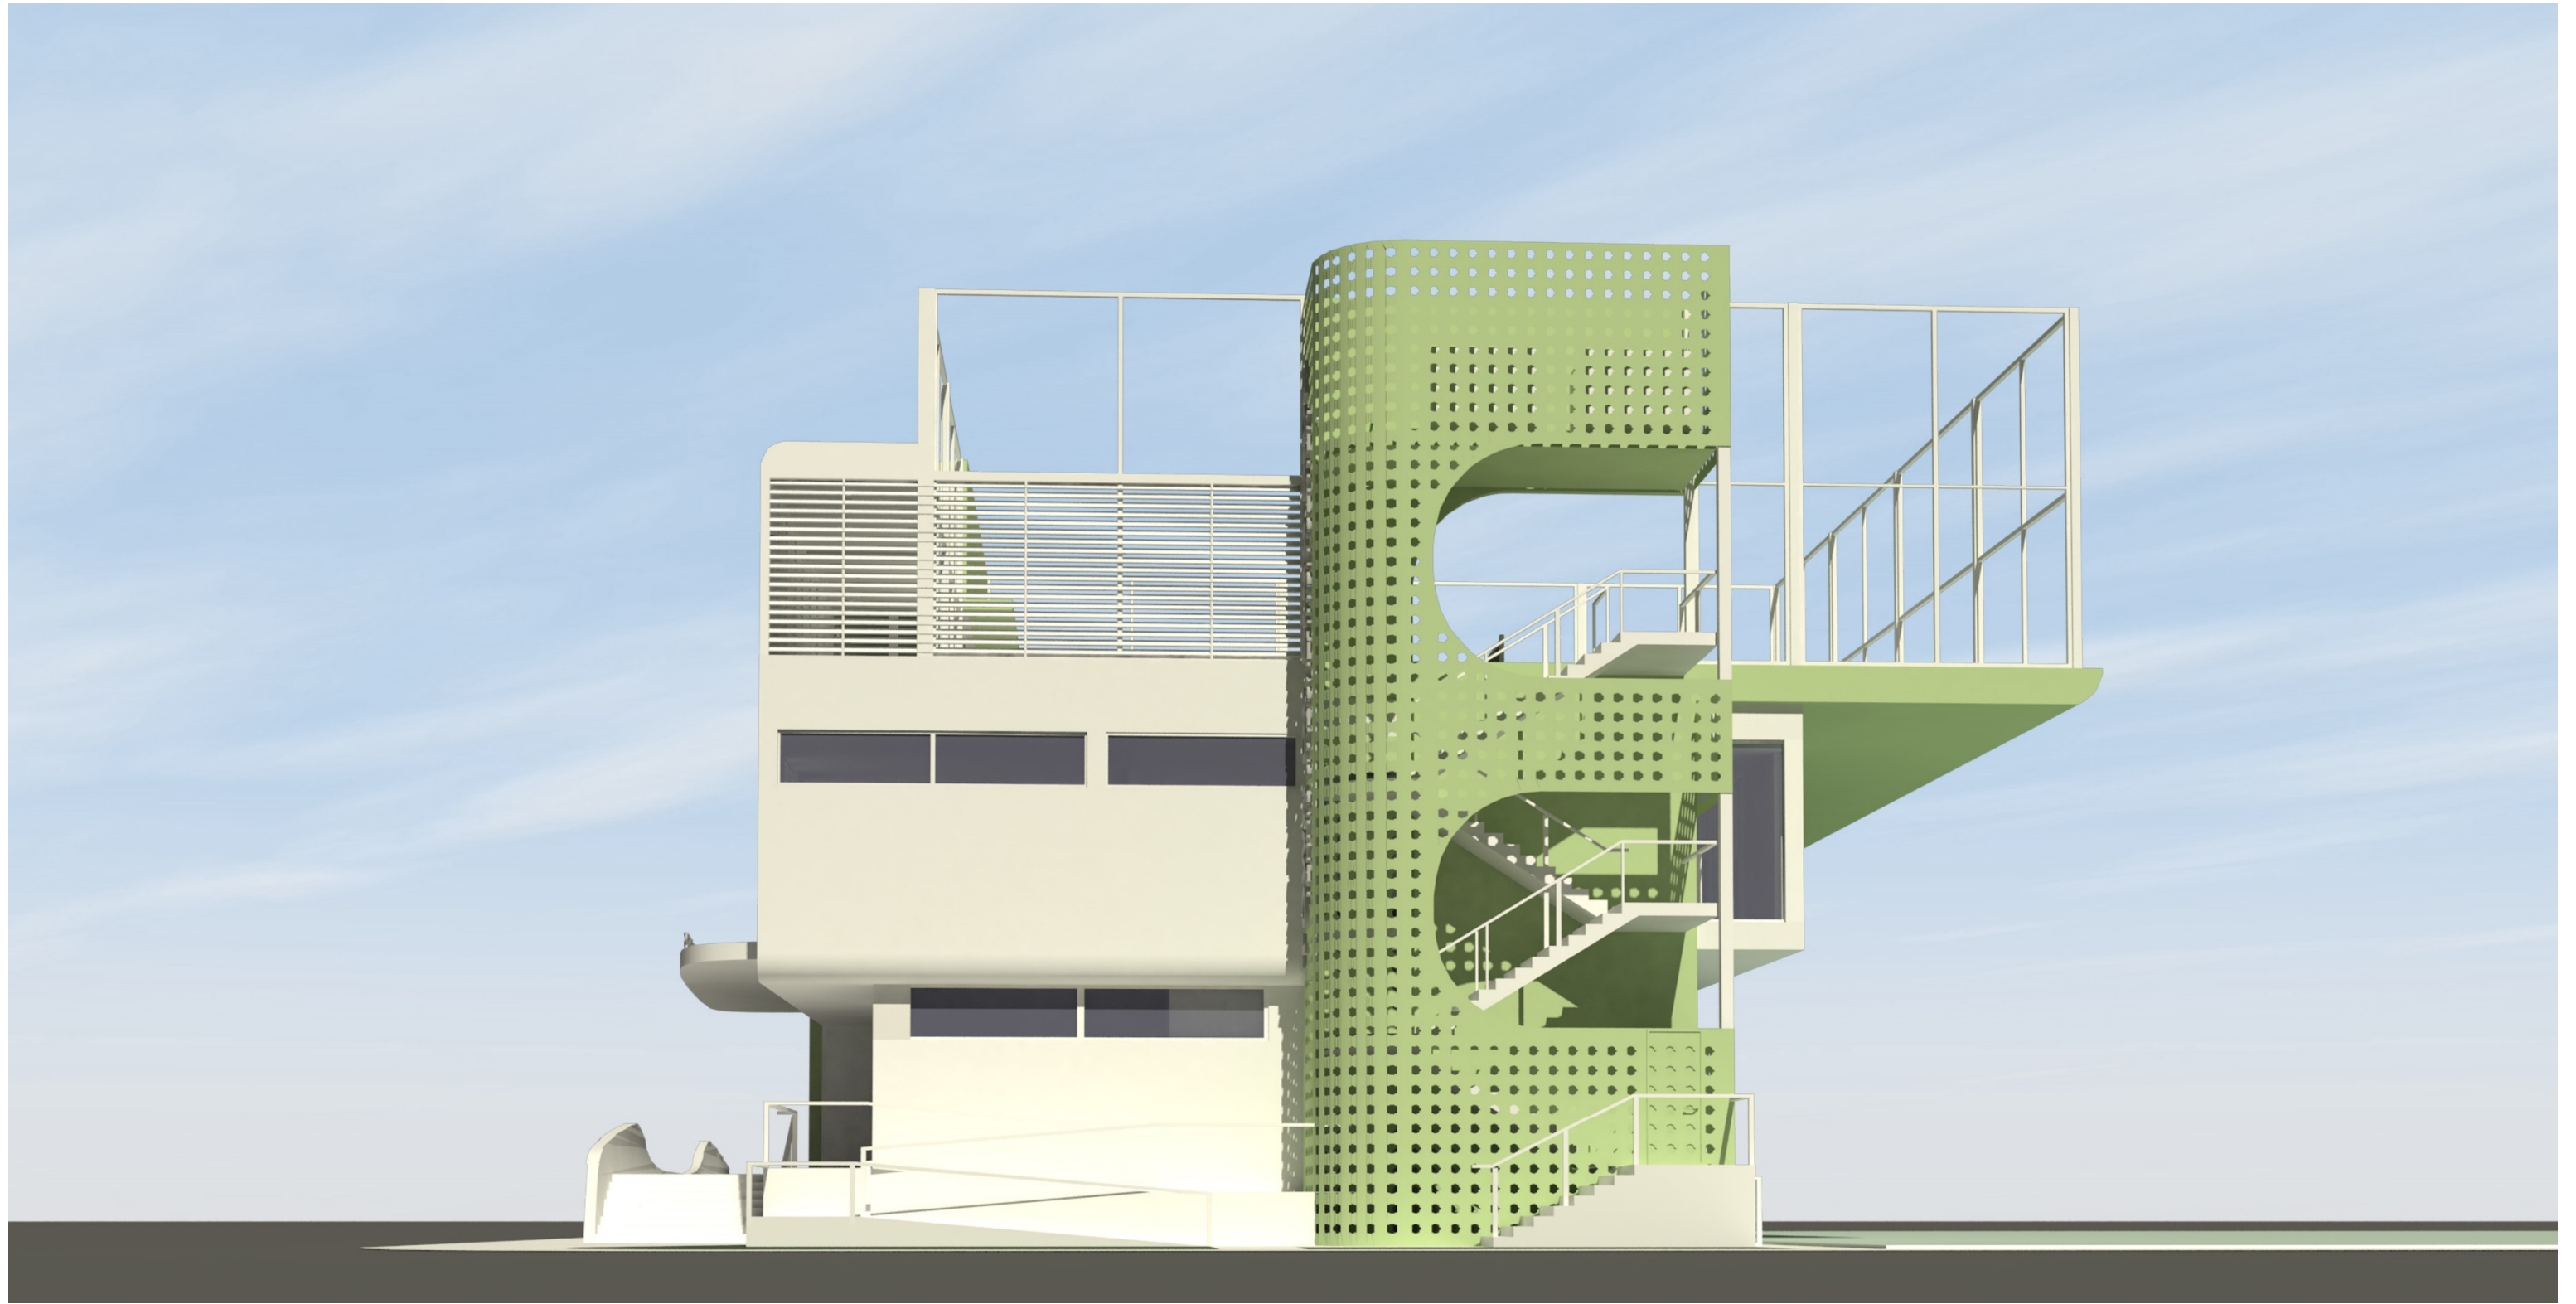


Rendering – View looking east

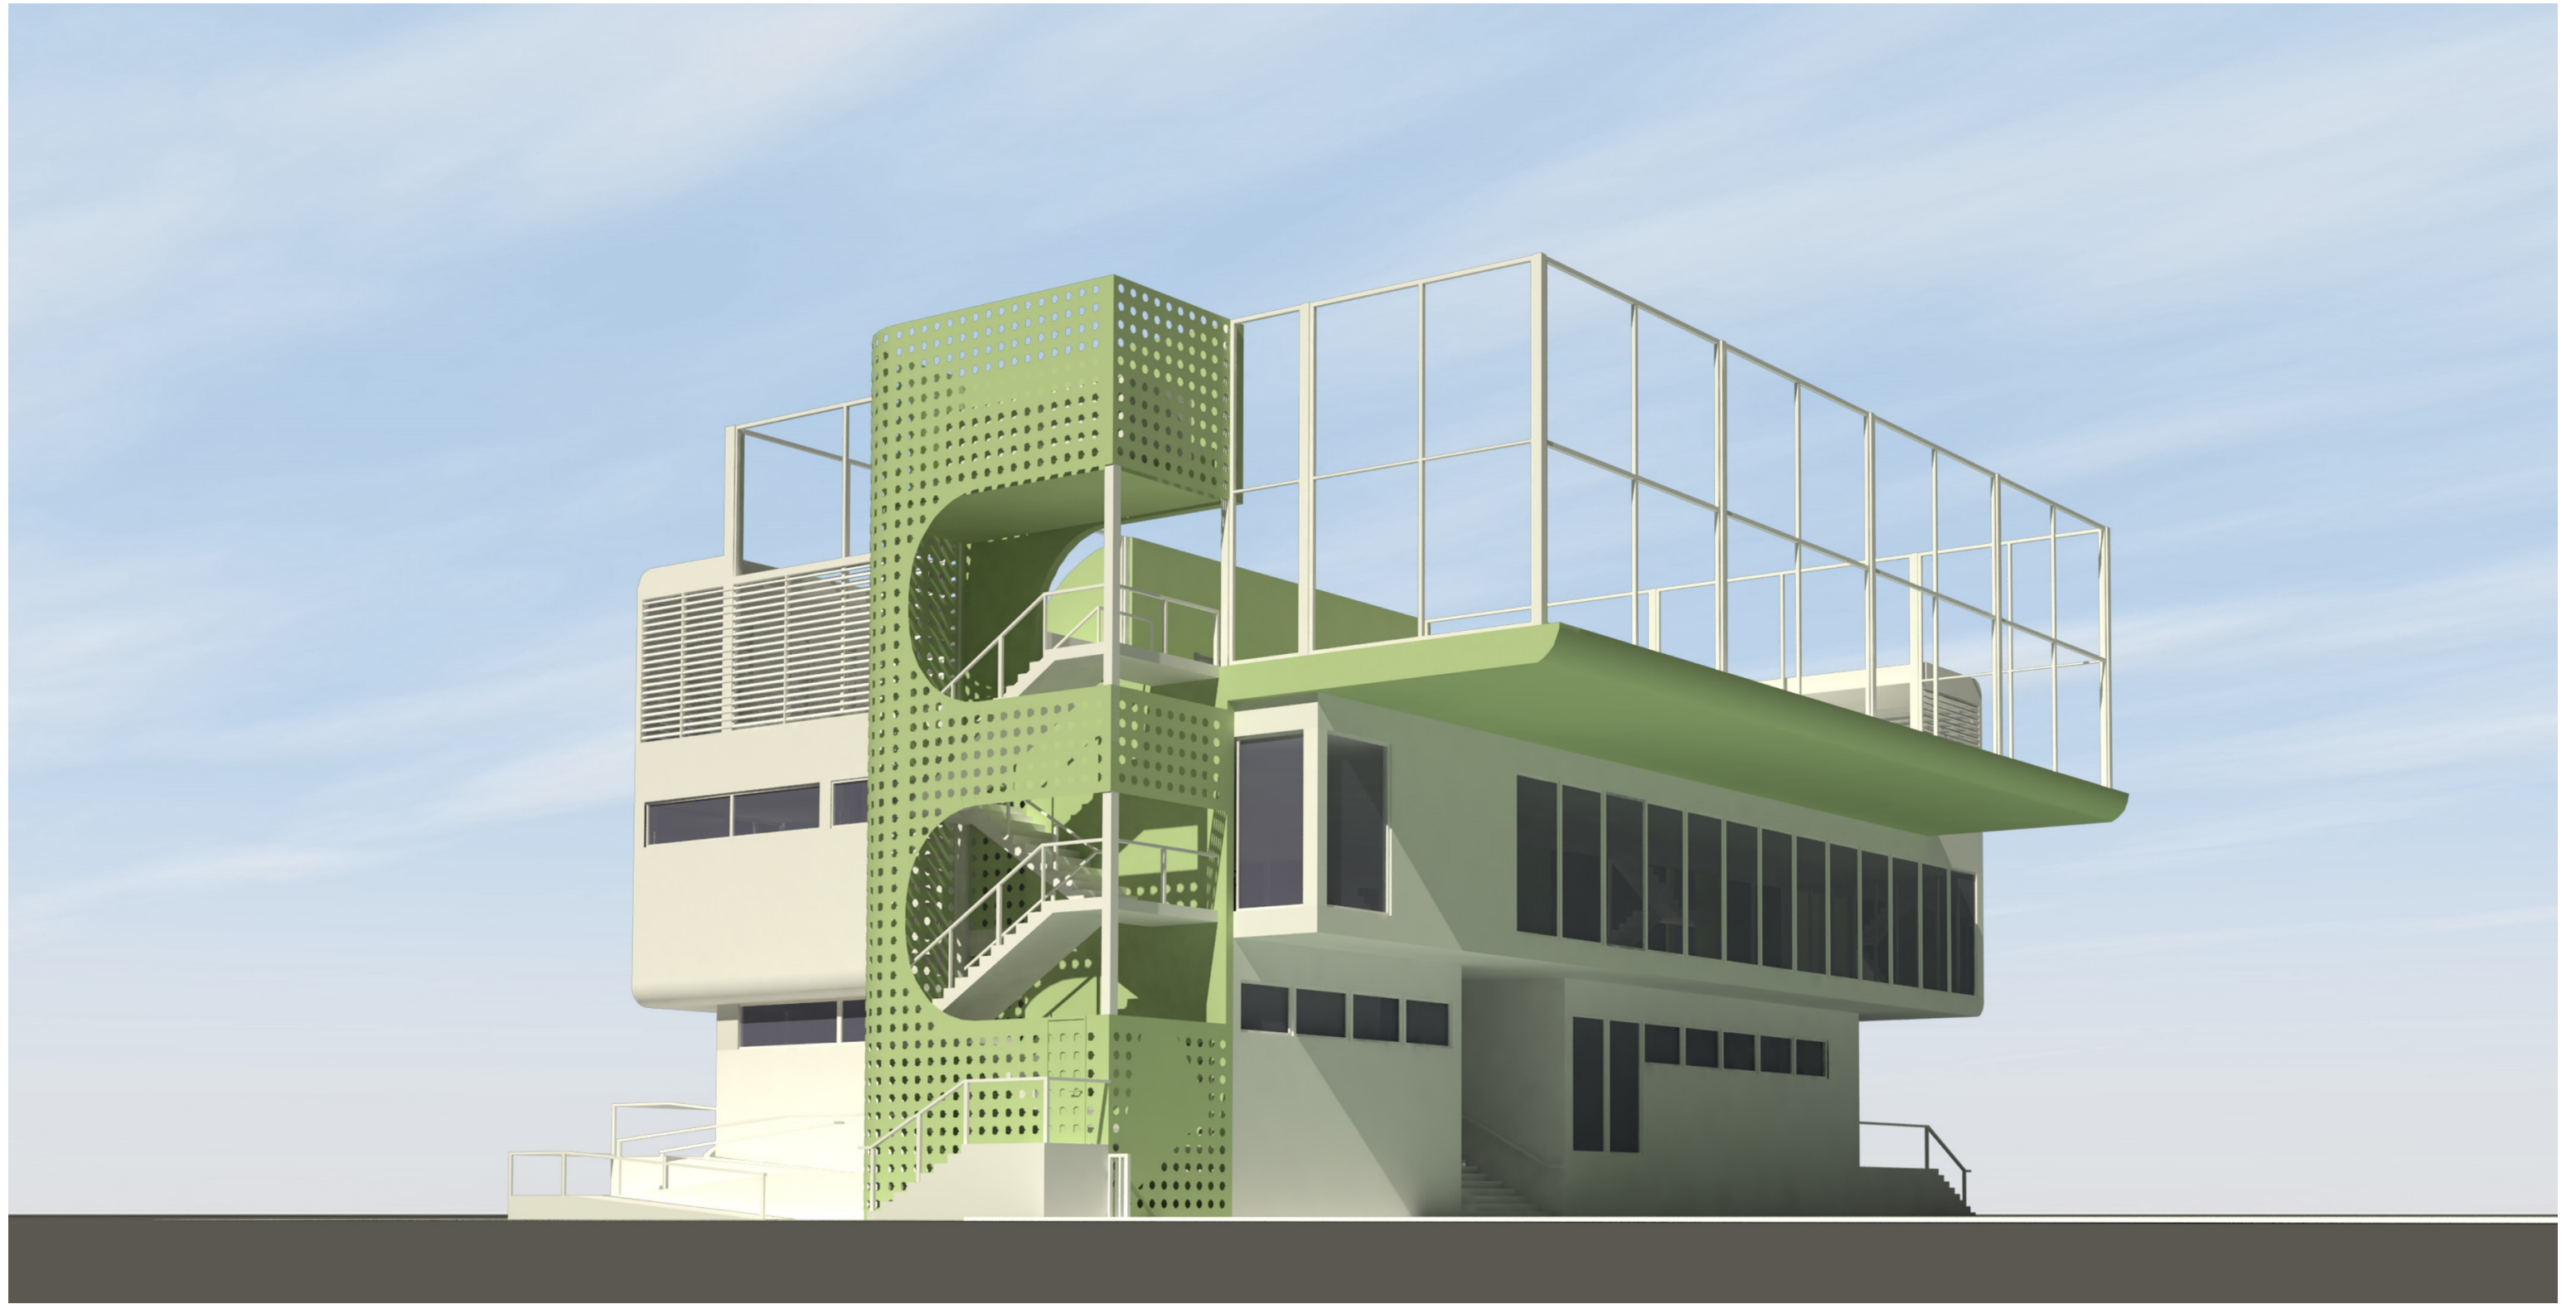


Rendering – View looking north-east

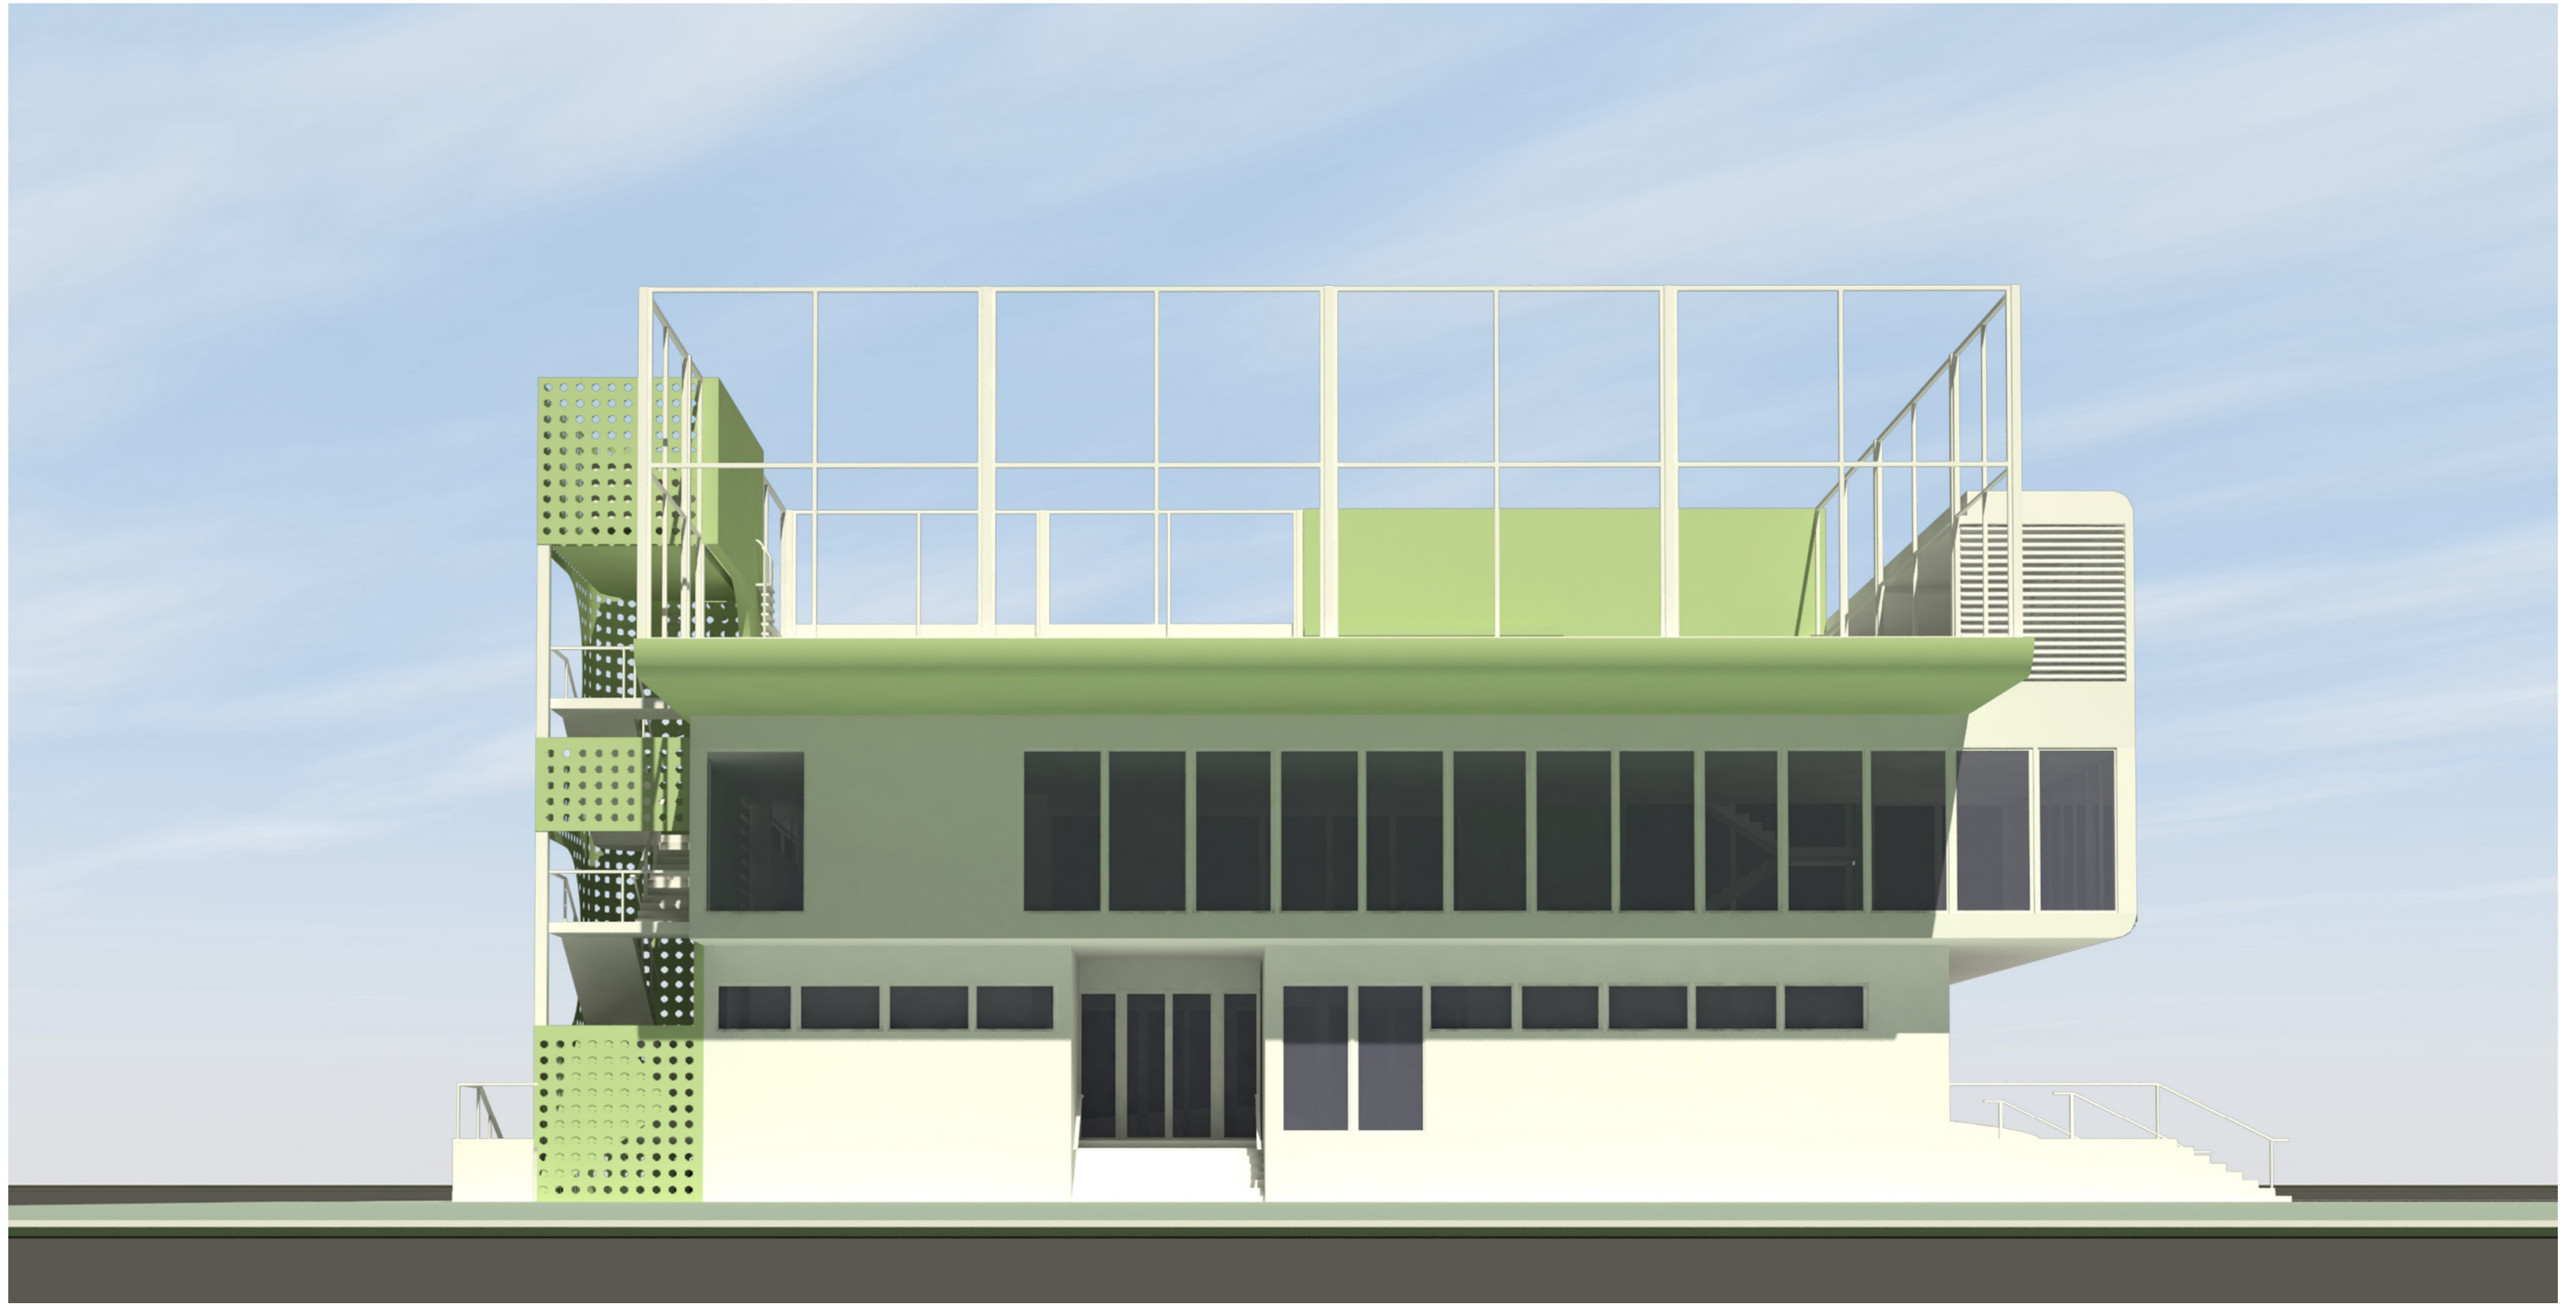


Rendering – View looking north

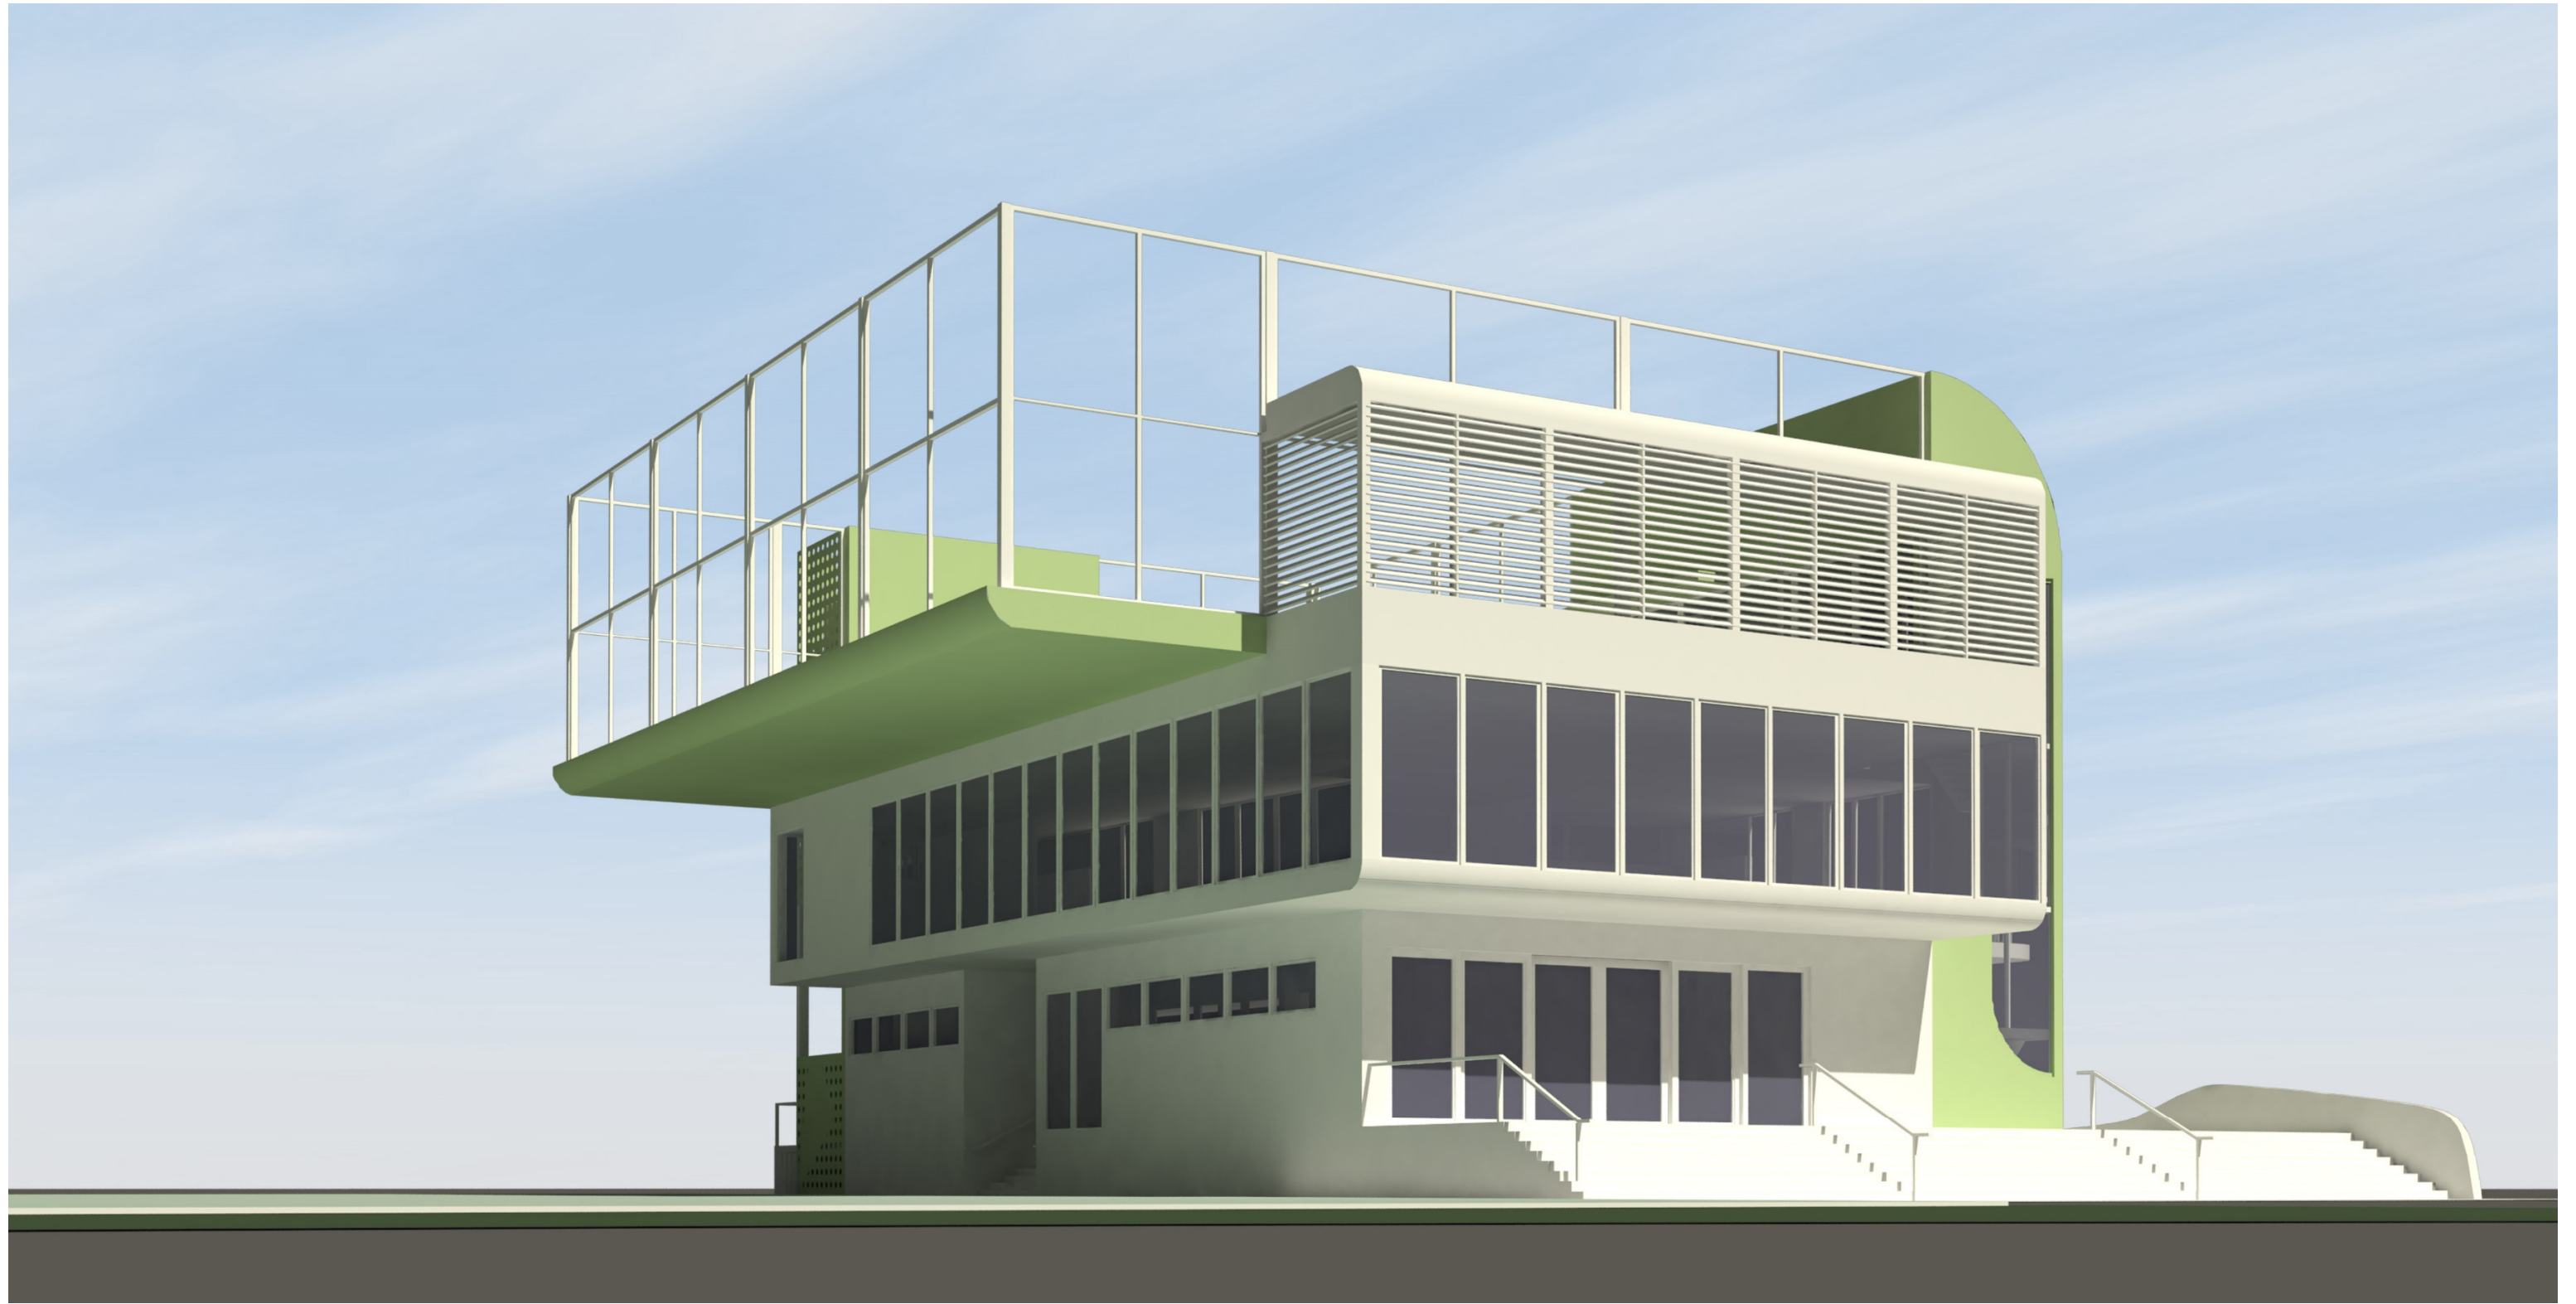



Rendering – View looking north-west

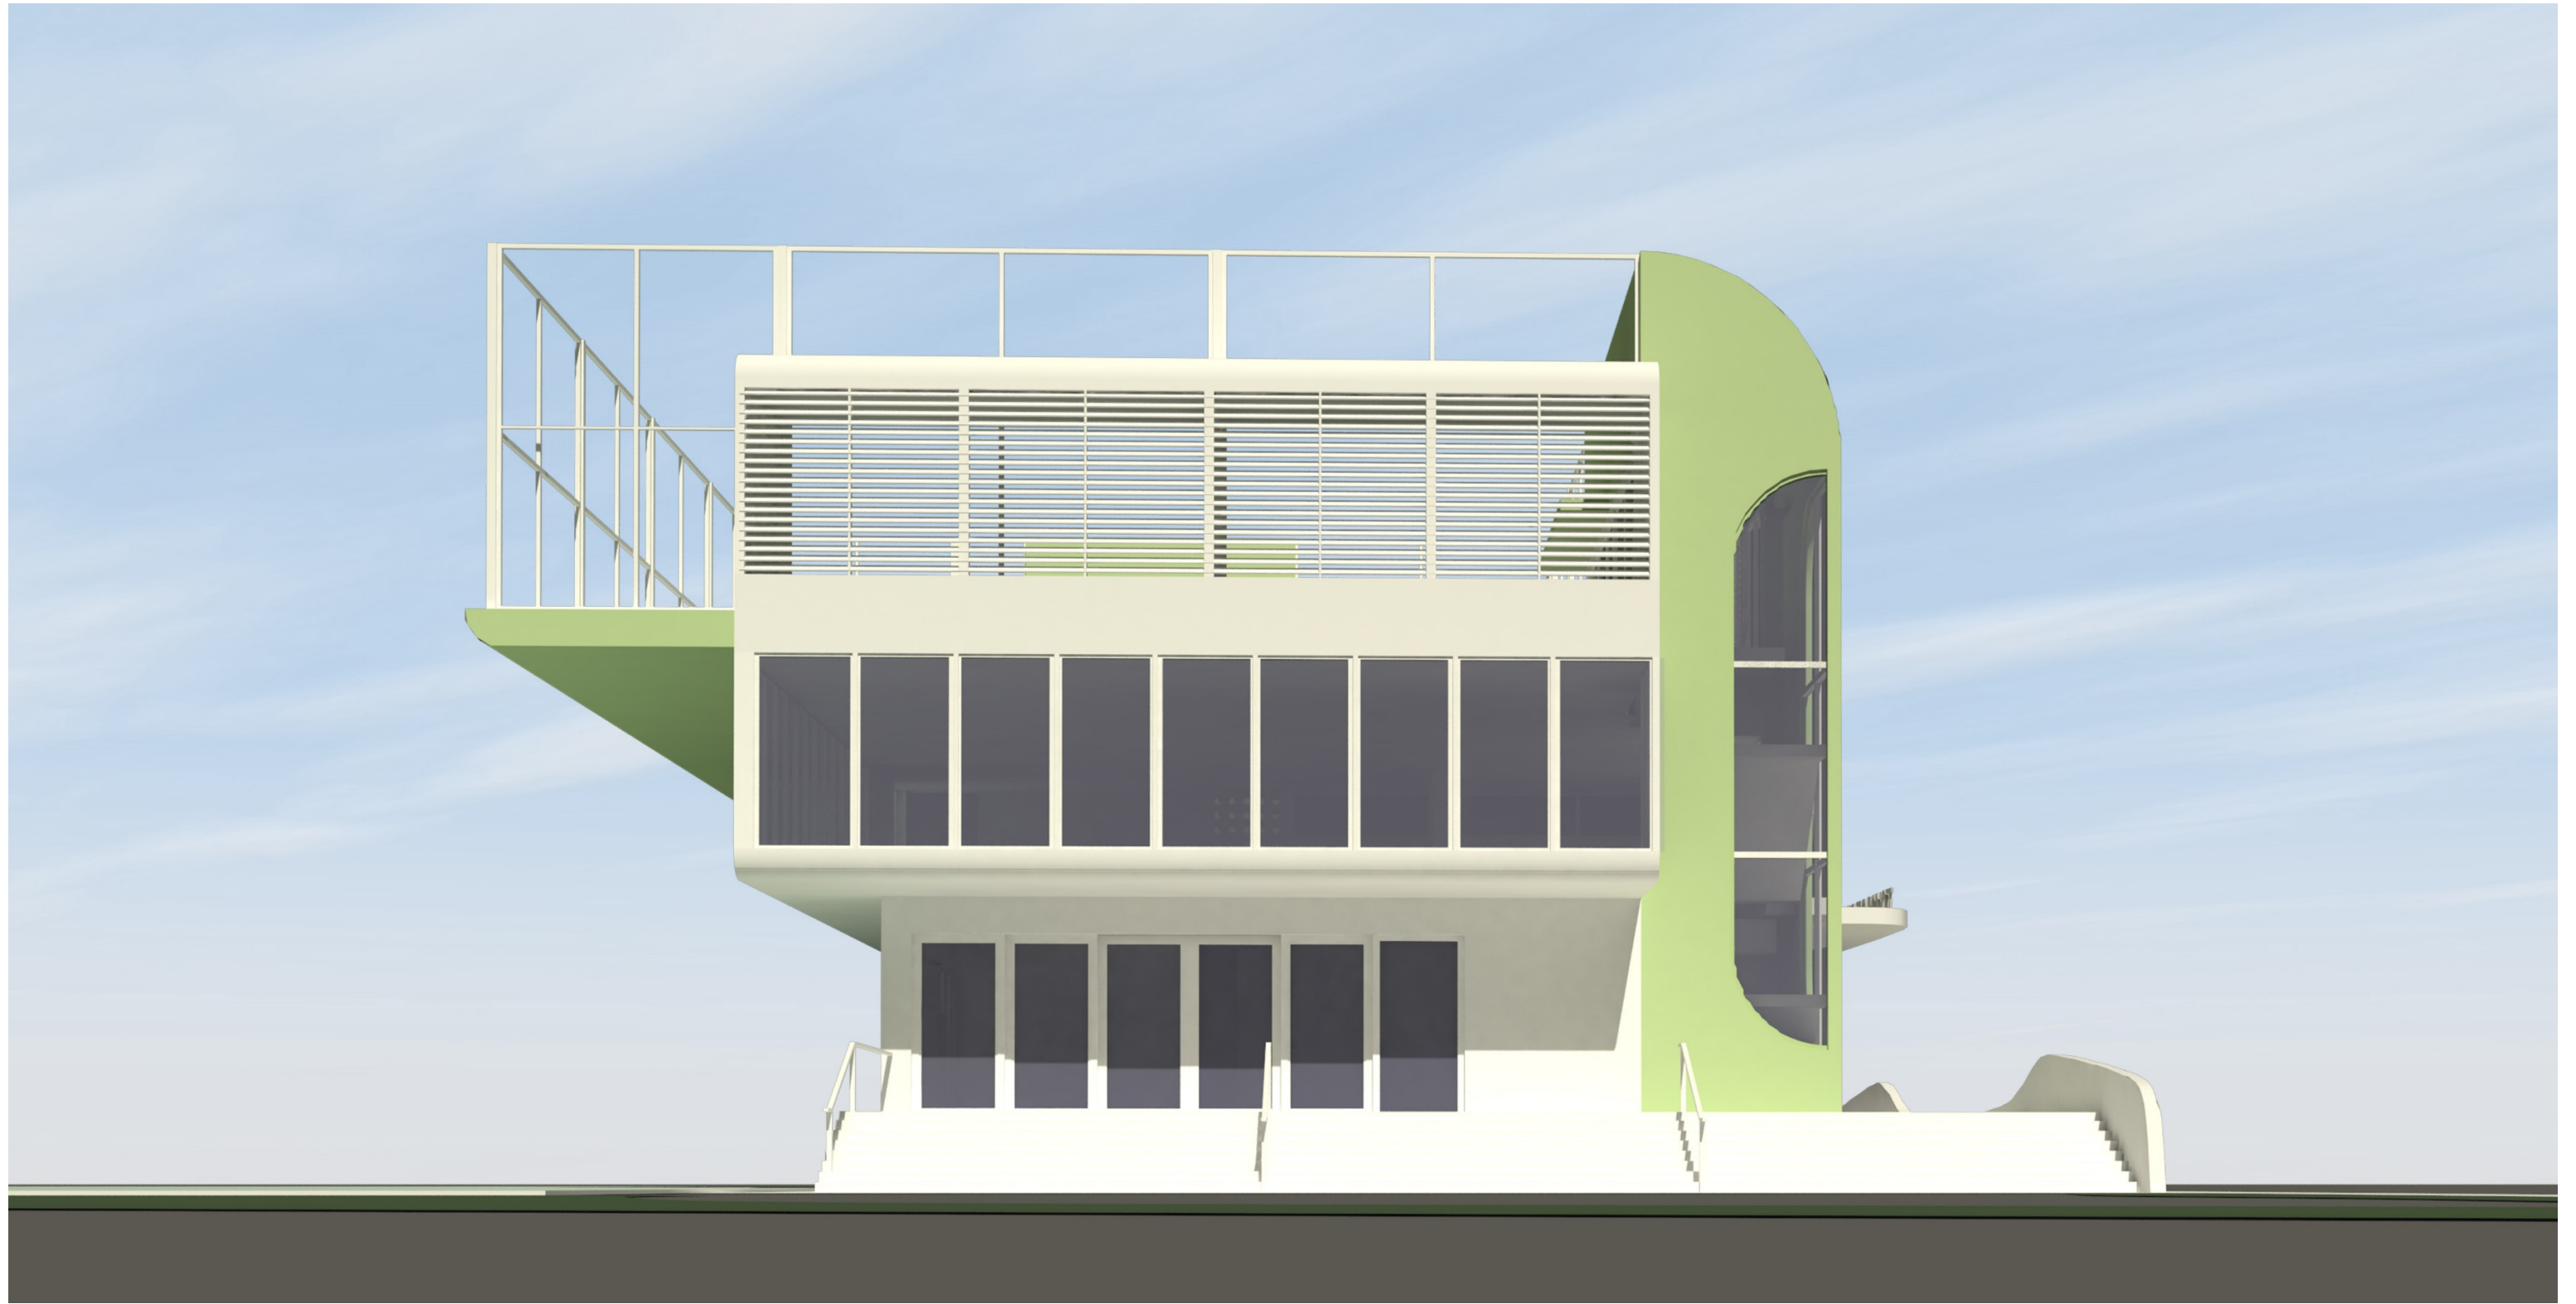


Rendering – View looking west

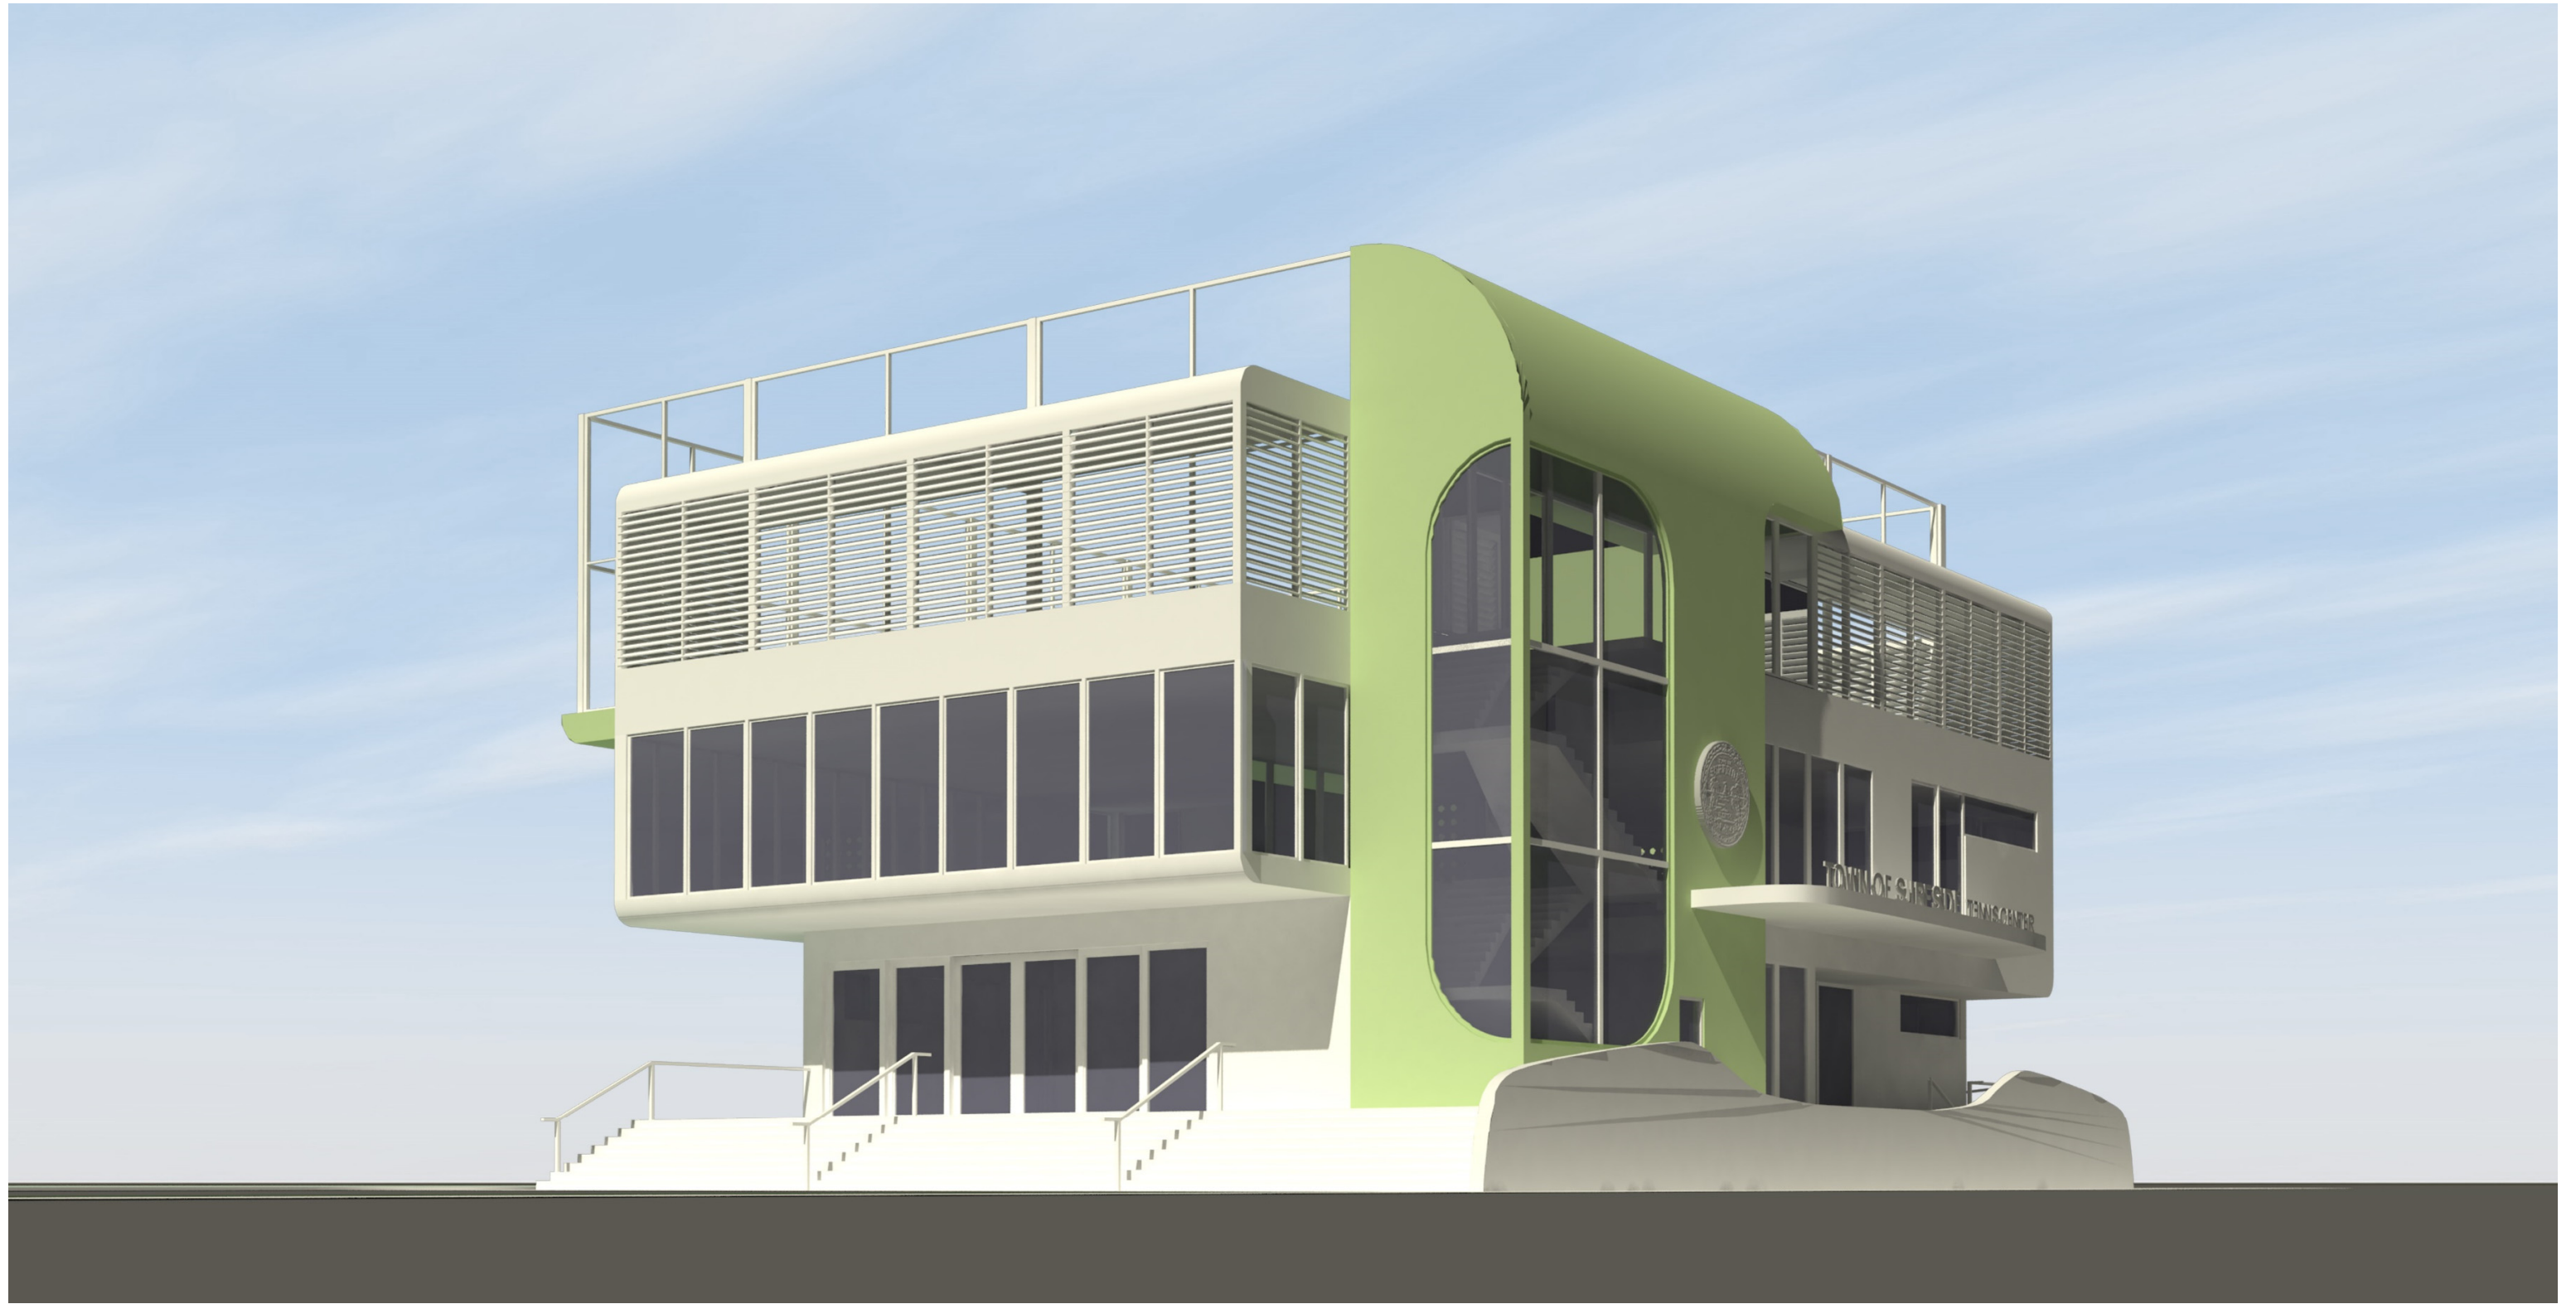

Rendering – View looking south-west

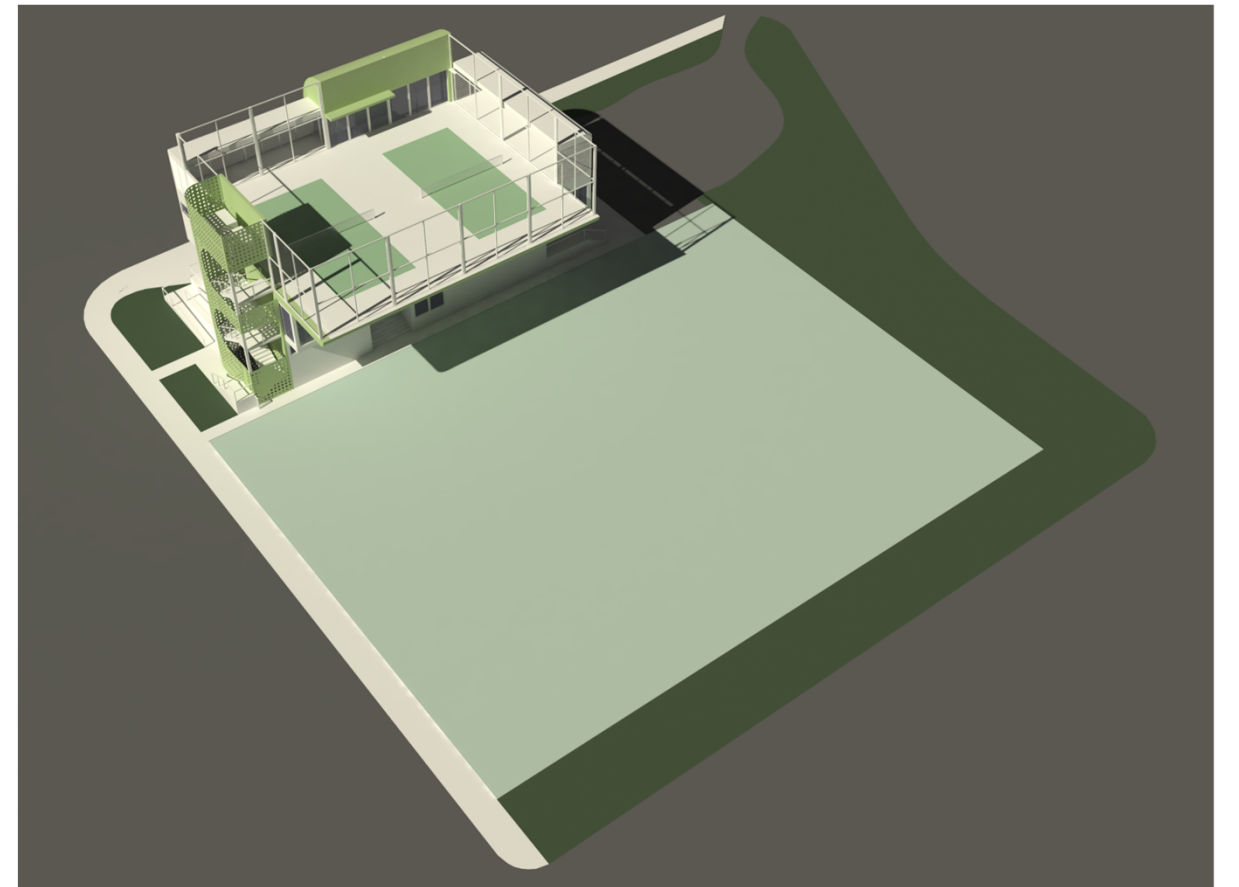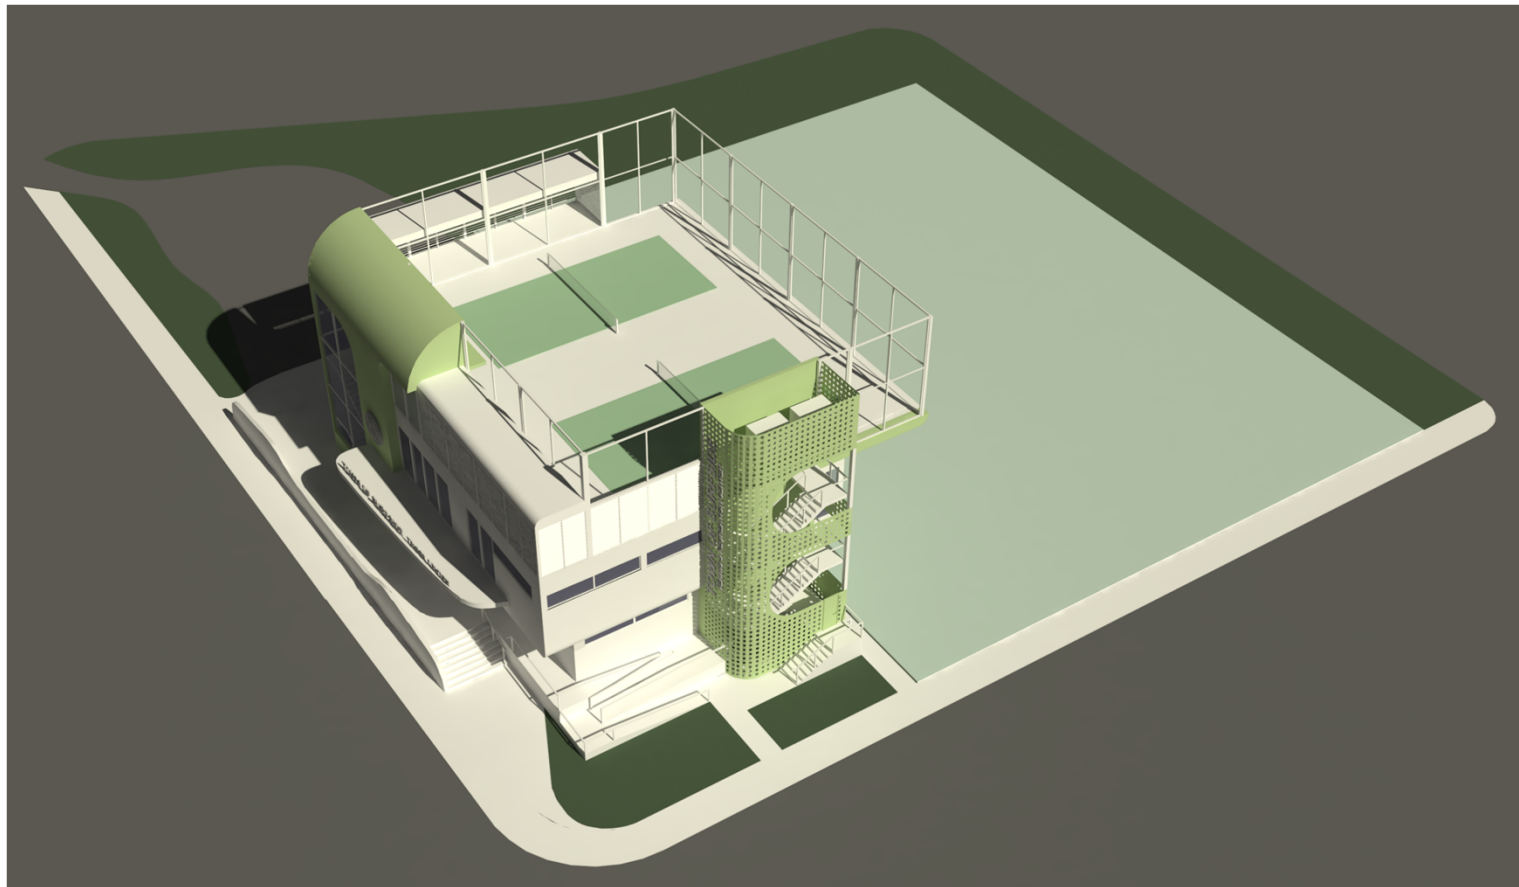

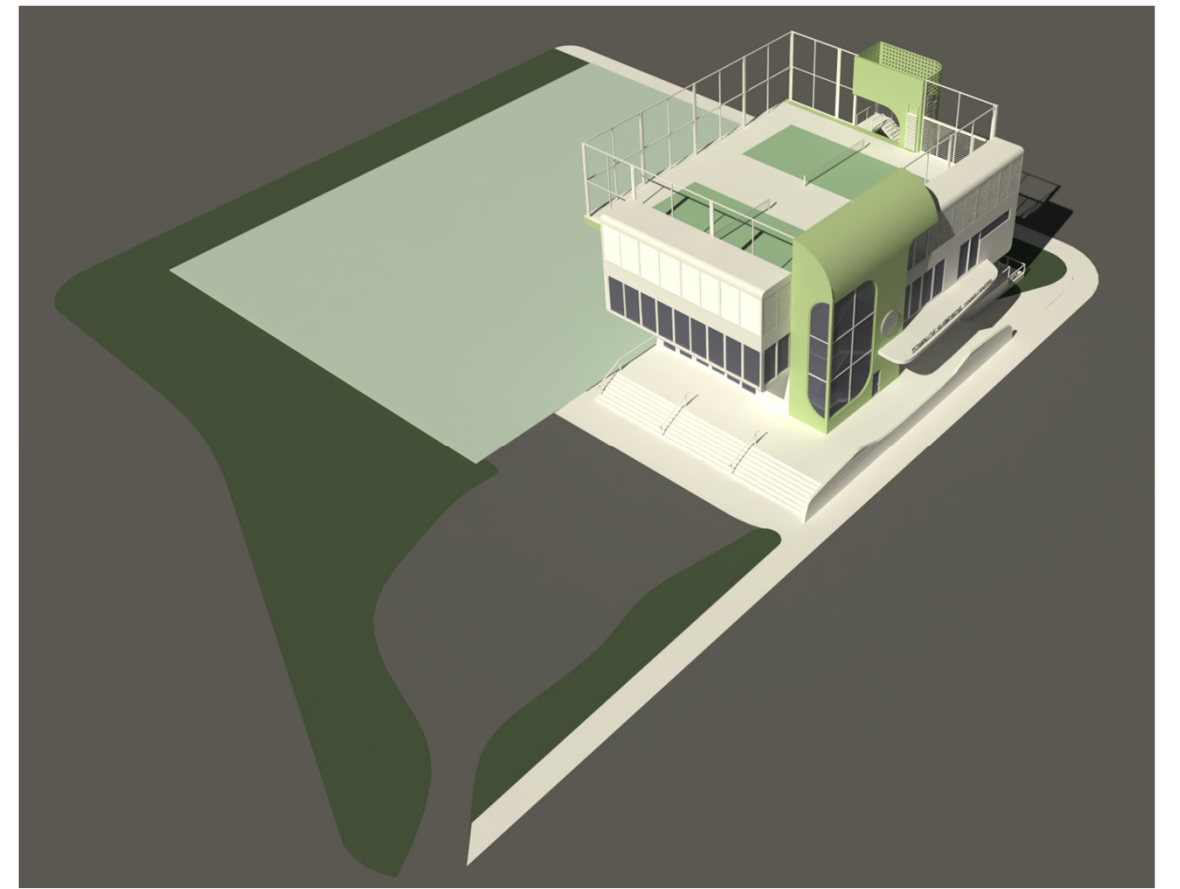



Façade Color Options



Training Facility Equipment Layout Option 1



Training Facility Equipment Layout Option 1



Training Facility Equipment Layout Option 1



Training Facility Equipment Layout Option 1



Training Facility Equipment Layout Option 2



Training Facility Equipment Layout Option 2

